


SIDEWALLS= 2x6
 WBR. WALLS= 2x4
 C.L.G. HGT.= 8'-0"

MACT HOMES, INC. * MARY, PA 17138 1244		DATE: 4-10-96 SCALE: 1/4"=1'-0"	REV:
FLOOR PLAN - 1st STORY		DATE: 4-10-96	DRAWING NO:
PLAN NO: 000	DATE: 08/94	SCALE: 1/4"=1'-0"	DRAWING NO: 000

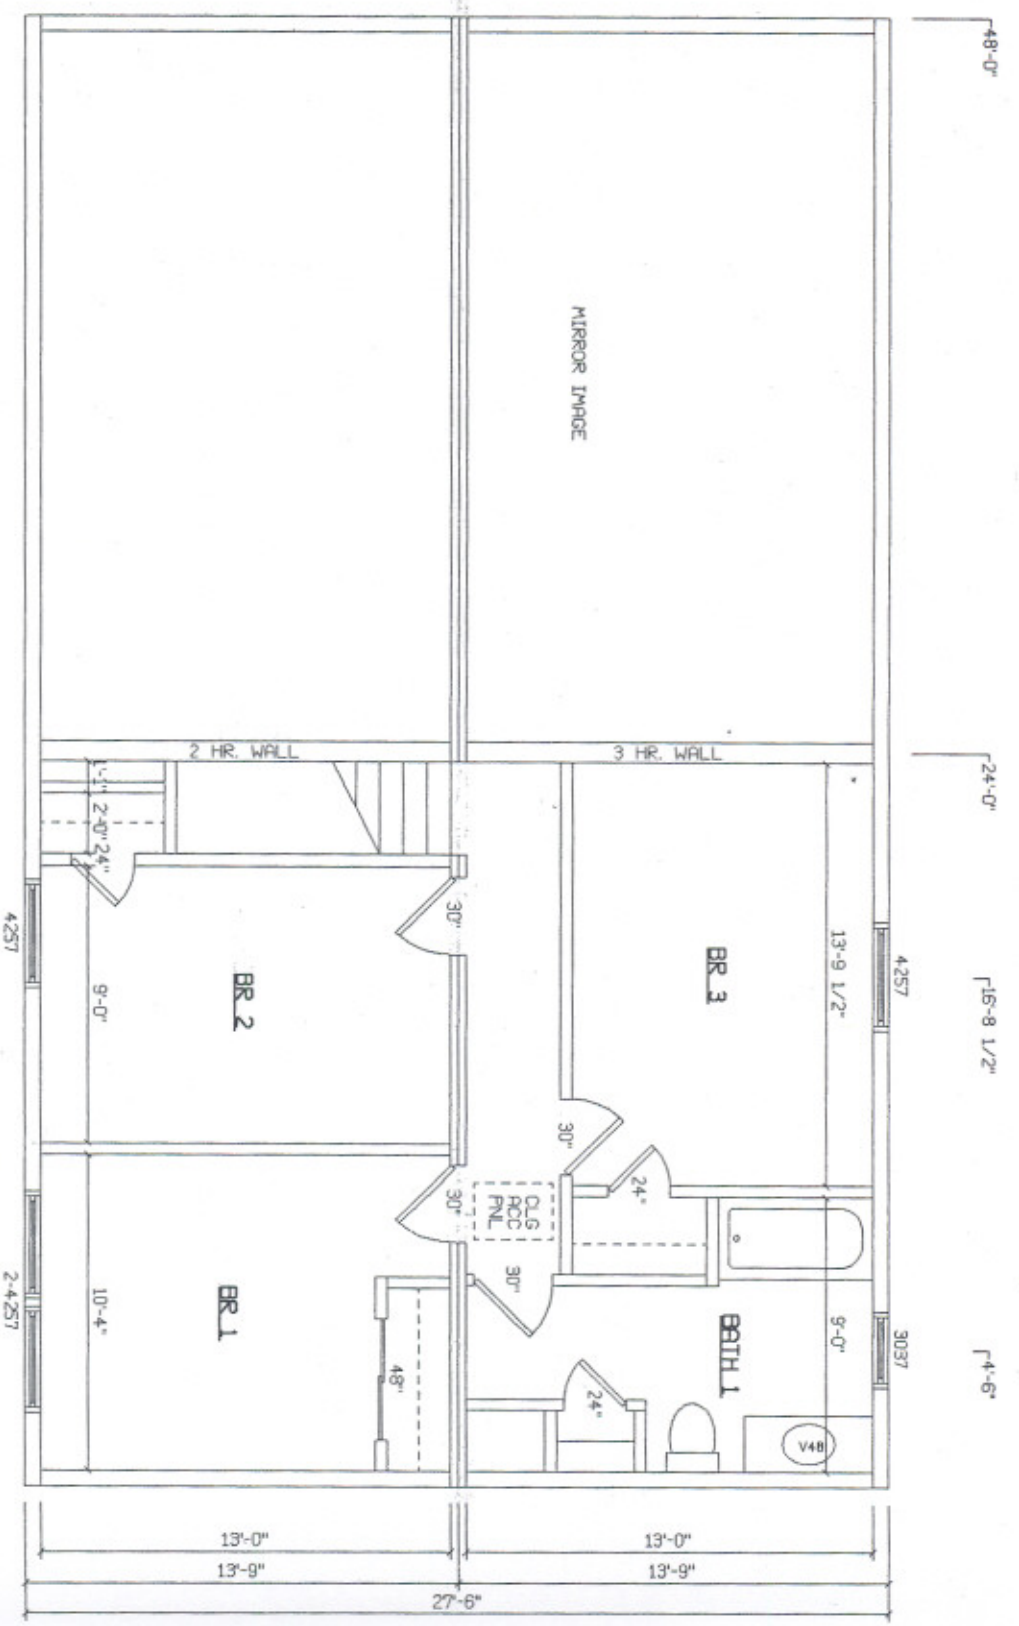

SIDE WALLS = 2x6
 INTER. WALLS = 2x3
 CLG. HGT = 8'-0"

ARCHITECT		DATE		SCALE		SHEET NO.	
MAYOR, PA 1756		4-10-96		1/4"=1'-0"		000	
FLOOR PLAN - 2nd STY				DATE PLOT			
DCA, INC.				000			

REV: