
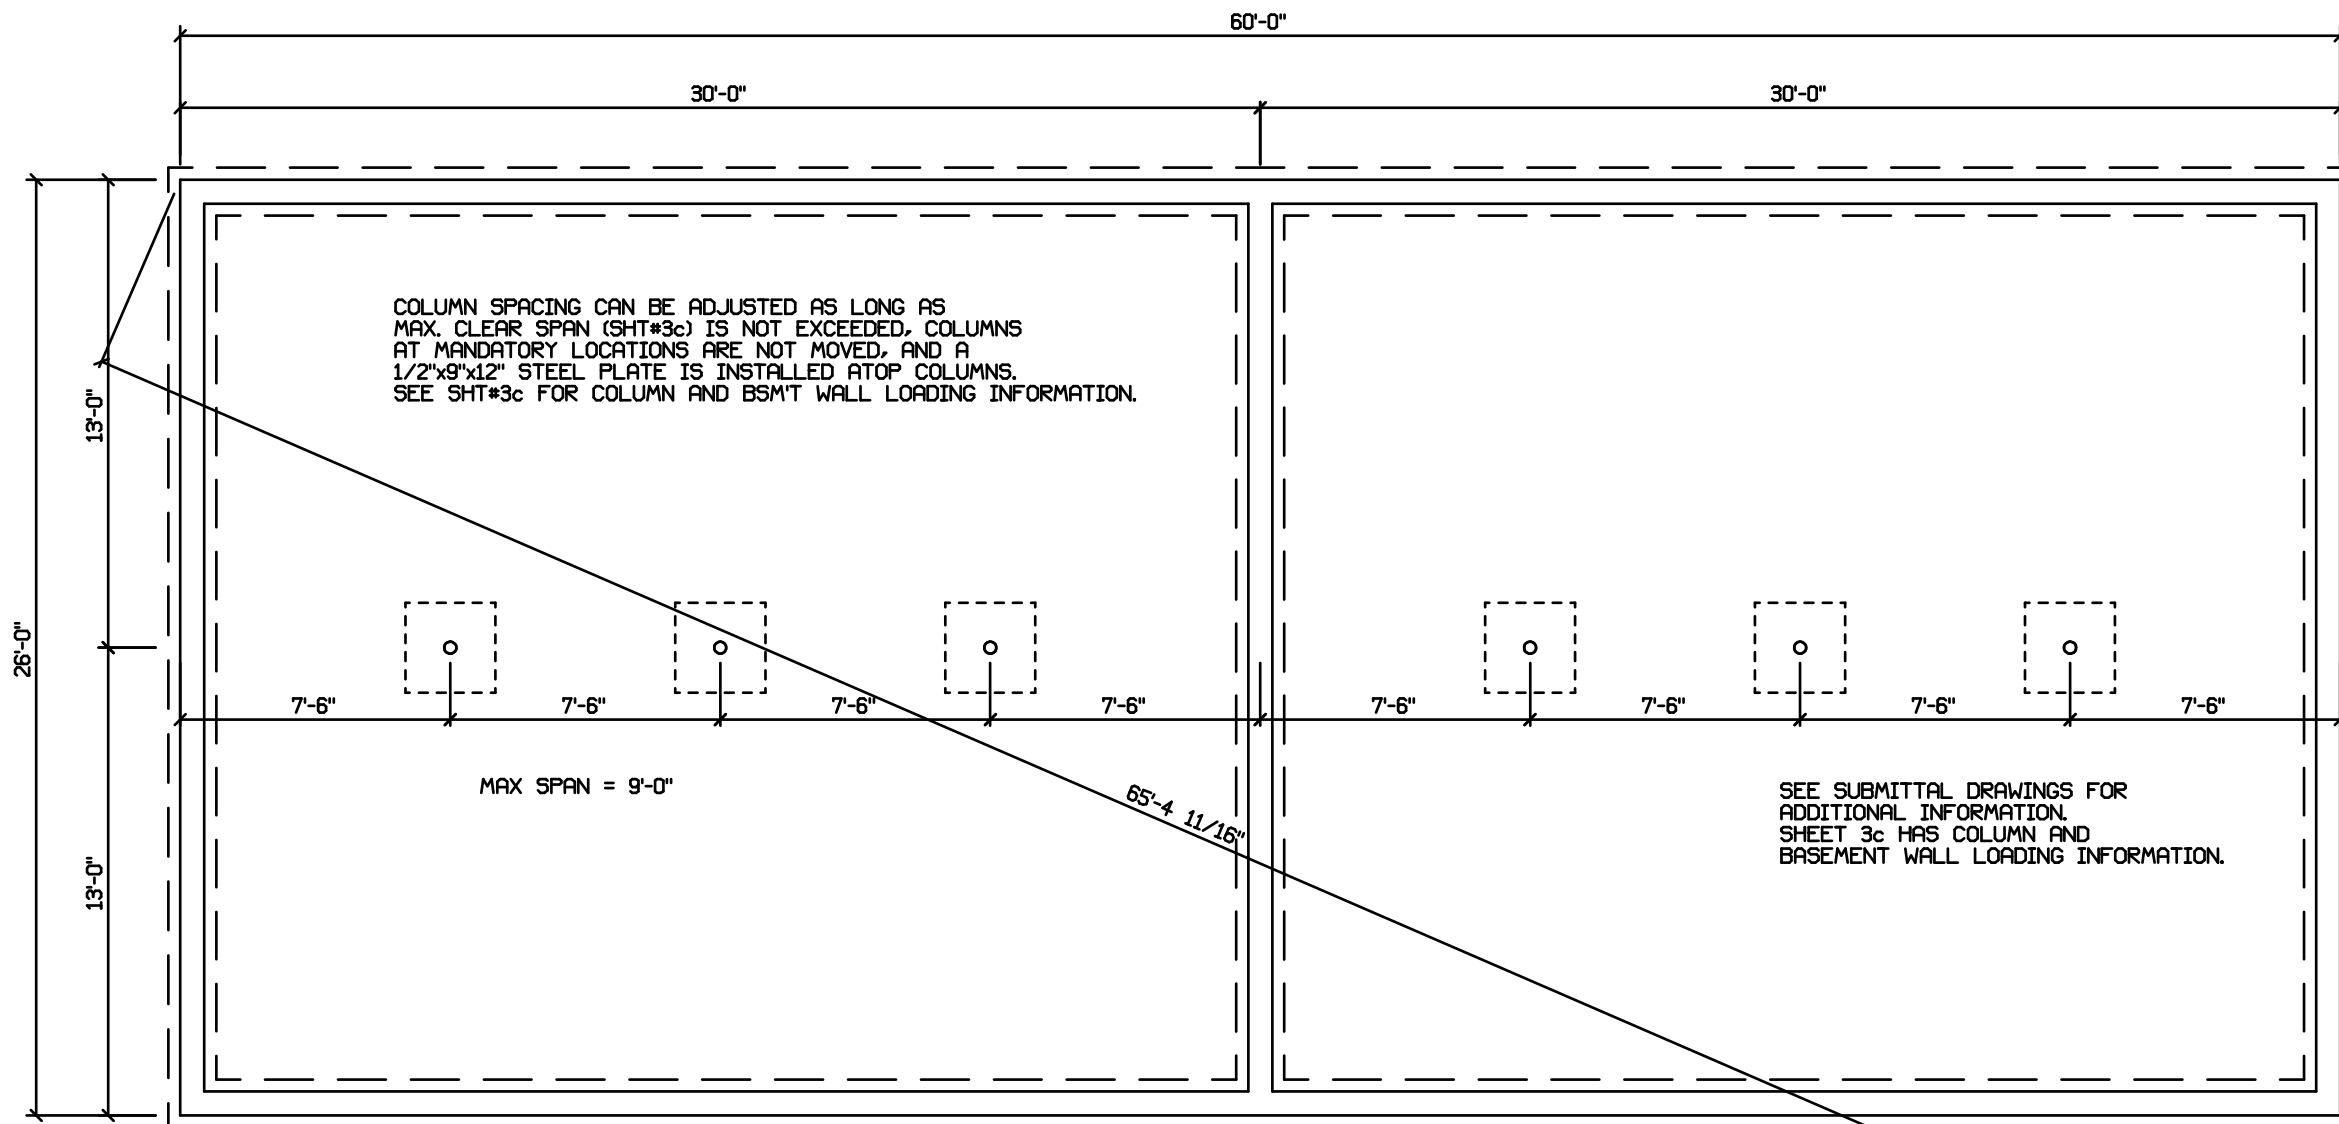


SIDEWALLS - 2x6
 CEILING HEIGHT - 8'-0"
 LABELS - *
 S.F. - 1560 TOTAL (780 EA. UNIT)

NOTE:
 STAIR GEOMETRY TO BE 8 1/4" (MAX. RISE) 9" (MIN. TREAD)

MASTER SERIES
 _____ ADVANTAGE HOUSE
 * _____ CUSTOM HOUSE


<i>Edward L. Milunic Jr.</i> EDWARD L. MILUNIC JR. MUNCY HOMES PRODUCTION ENGINEER		 1567 Rt. 442 Hwy. Muncy, Pa. 17756 A Division of Muncy Homes, Inc.		REV:
THIS PLAN DERIVED FROM MASTER SERIES BUILDING SYSTEM		BLDR / CUST		DATABASE NAME: 222_6_26
BLDR./DEVEL. AUTHORIZATION:	DATE:	DWN. BY:	DATE:	PLAN NO.:
MANUF. AUTHORIZATION:	DATE:	ELM	9-22-06	DWG. NO.:
			SCALE: 3/16"=1'-0"	




FOUNDATION PLAN

- NOTE:**
1. THIS FOUNDATION DRAWING AND NOTES ARE FOR REVIEW ONLY. ACTUAL FOUNDATION DESIGN TO BE APPROVED BY A PROFESSIONAL ENGINEER OR REGISTERED ARCHITECT.
 2. THIS DRAWING TO BE USED FOR DIMENSIONS ONLY.
 3. SEE FLOOR PLAN FOR DIMENSIONS OF UNITS & STAIR LOCATION.
 4. SEE MASTER SERIES DWGS., SHT. NO. 4a, FOR NOTES AND DETAILS.

MASTER SERIES
 _____ ADVANTAGE HOUSE
 * _____ CUSTOM HOUSE


<i>Edward L. Milunic Jr.</i> EDWARD L. MILUNIC JR. MUNCY HOMES PRODUCTION ENGINEER		 1567 Rt. 442 Hwy. Muncy, Pa. 17756 A Division of Muncy Homes, Inc.		REV.:
THIS PLAN DERIVED FROM MASTER SERIES BUILDING SYSTEM		BLDR / CUST		DATABASE NAME: 222_6_26
BLDR./DEVEL. AUTHORIZATION:	DATE:	DWN. BY:	DATE:	PLAN NO.:
MANUF. AUTHORIZATION:	DATE:	ELM	9-22-06	DWG. NO.:
		SCALE: 3/16"=1'-0"		

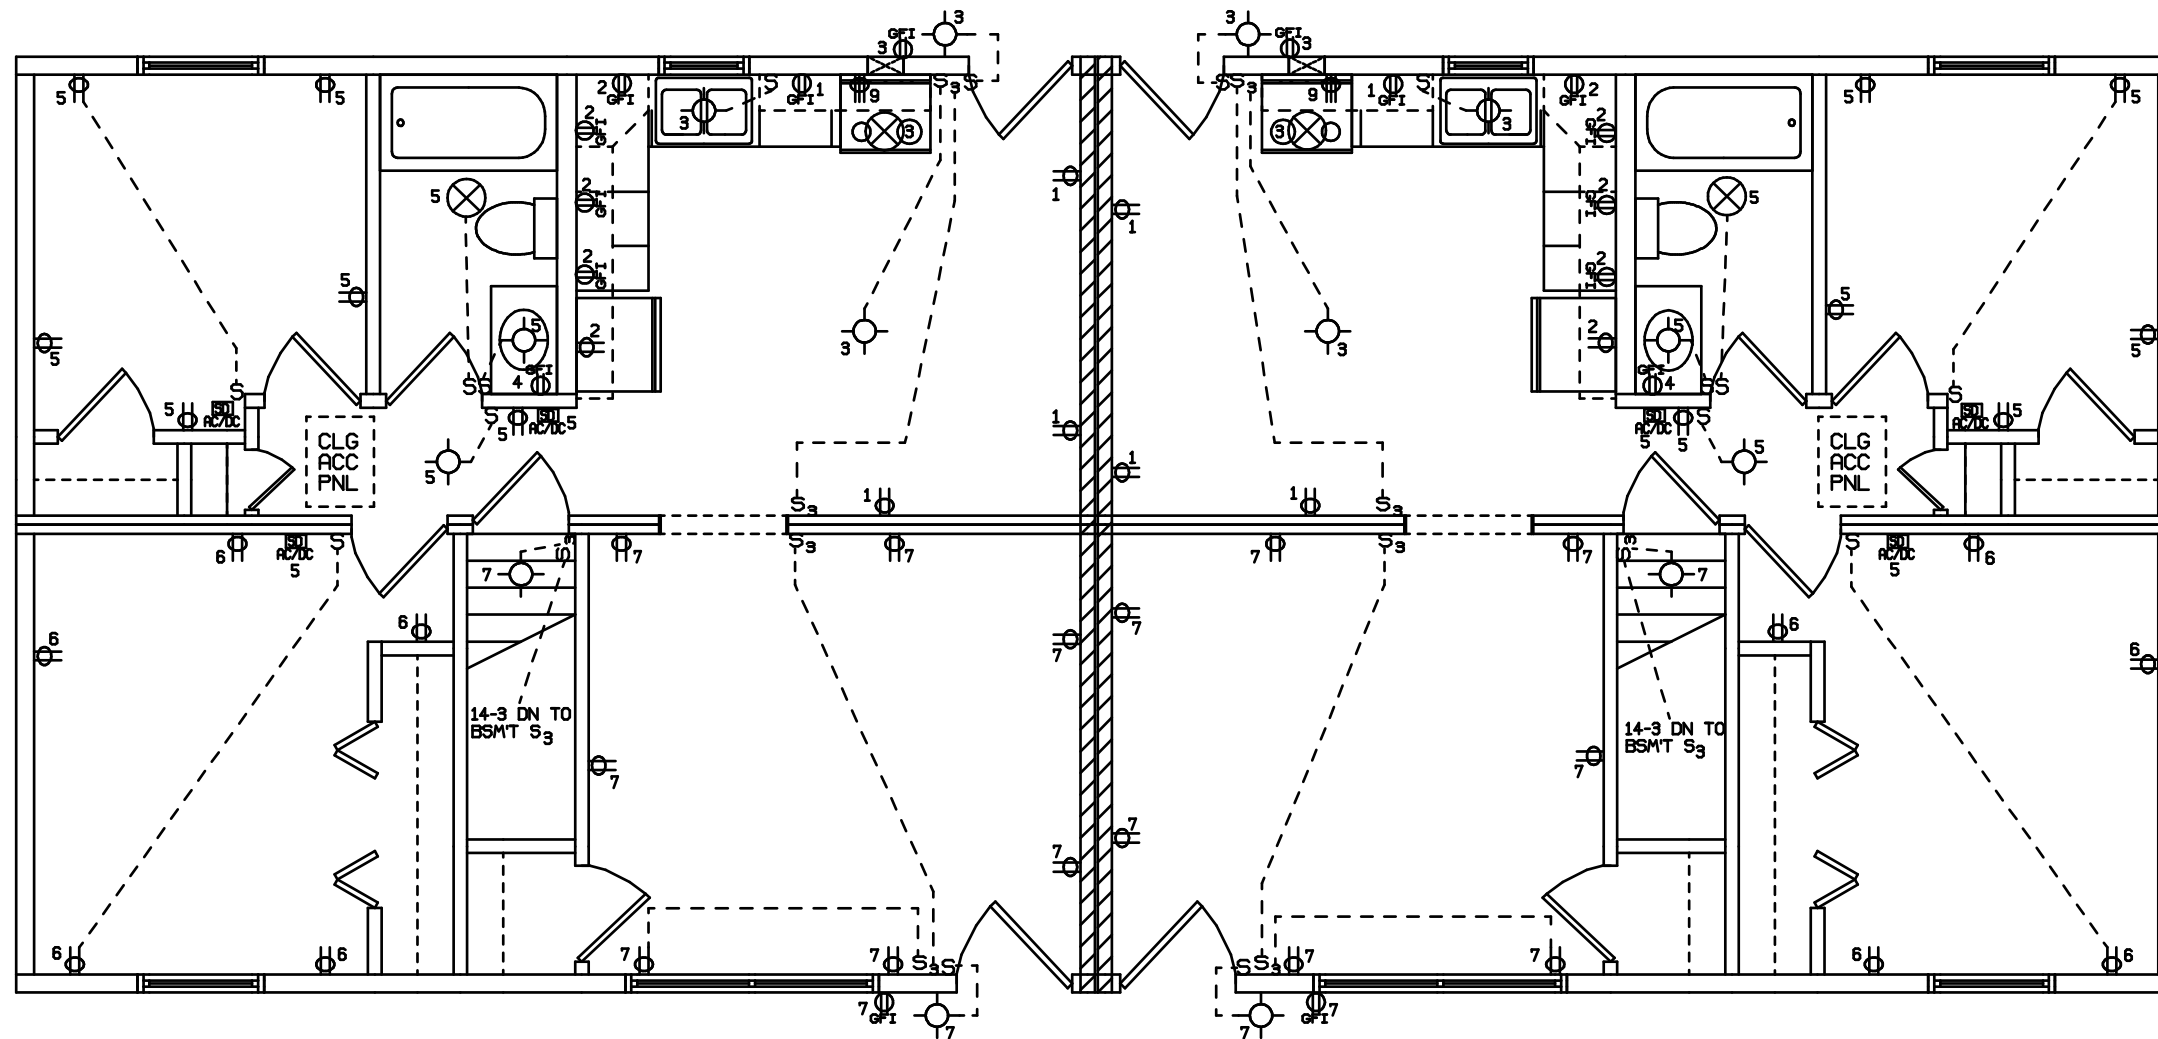

ALL BEDROOM OUTLETS TO BE
ARC FAULT PROTECTED

NOTE:
STAIR GEOMETRY TO BE 8 1/4" (MAX. RISE) 9" (MIN. TREAD)

MASTER SERIES
 _____ ADVANTAGE HOUSE
 * _____ CUSTOM HOUSE

<i>Edward L. Milunic Jr.</i> EDWARD L. MILUNIC JR. MUNCY HOMES PRODUCTION ENGINEER		 1567 Rt. 442 Hwy. Muncy, Pa. 17756 A Division of Muncy Homes, Inc.		REV.:
THIS PLAN DERIVED FROM MASTER SERIES BUILDING SYSTEM		BLDR / CUST		DATABASE NAME: 222_6_26
BLDR./DEVEL. AUTHORIZATION:	DATE:	DWN. BY:	DATE:	PLAN NO.:
MANUF. AUTHORIZATION:	DATE:		SCALE: 3/16"=1'-0"	DWG. NO.:



FRONT ELEVATION

_____ MASTER SERIES
 _____ ADVANTAGE HOUSE
 * _____ CUSTOM HOUSE

<i>Edward L. Milunic Jr.</i> EDWARD L. MILUNIC JR. MUNCY HOMES PRODUCTION ENGINEER		 1567 Rt. 442 Hwy. Muncy, Pa. 17756 A Division of Muncy Homes, Inc.		REV.:
THIS PLAN DERIVED FROM MASTER SERIES BUILDING SYSTEM		BLDR / CUST		DATABASE NAME: 222_6_26
BLDR./DEVEL. AUTHORIZATION:	DATE:	DWN. BY:	DATE:	PLAN NO.:
MANUF. AUTHORIZATION:	DATE:	SCALE: 3/16"=1'-0"		DWG. NO.: