


SIDEWALLS - 2x6
 CEILING HEIGHT - 8'-0"
 LABELS - *
 S.F. - 1238 1ST FLR (2379 TOTAL)

NOTE:
 STAIR GEOMETRY TO BE 8 1/4" (MAX. RISE) 9" (MIN. TREAD)


MASTER SERIES
 _____ ADVANTAGE SERIES
 * CUSTOM SERIES

Edward L. Milunic Jr. EDWARD L. MILUNIC JR. MUNCY HOMES PRODUCTION ENGINEER		 1567 Rt. 442 Hwy. Muncy, Pa. 17756 A Division of Muncy Homes, Inc.		REV:
THIS PLAN DERIVED FROM MASTER SERIES BUILDING SYSTEM		BLDR / CUST		DATABASE NAME: 545_6_28
BLDR./DEVEL. AUTHORIZATION#	DATE:	DWN. BY:	DATE:	PLAN NO.:
MANUF. AUTHORIZATION#	DATE:	SFS	9-27-05	DWG. NO.:
		SCALE:	3/16"=1'-0"	

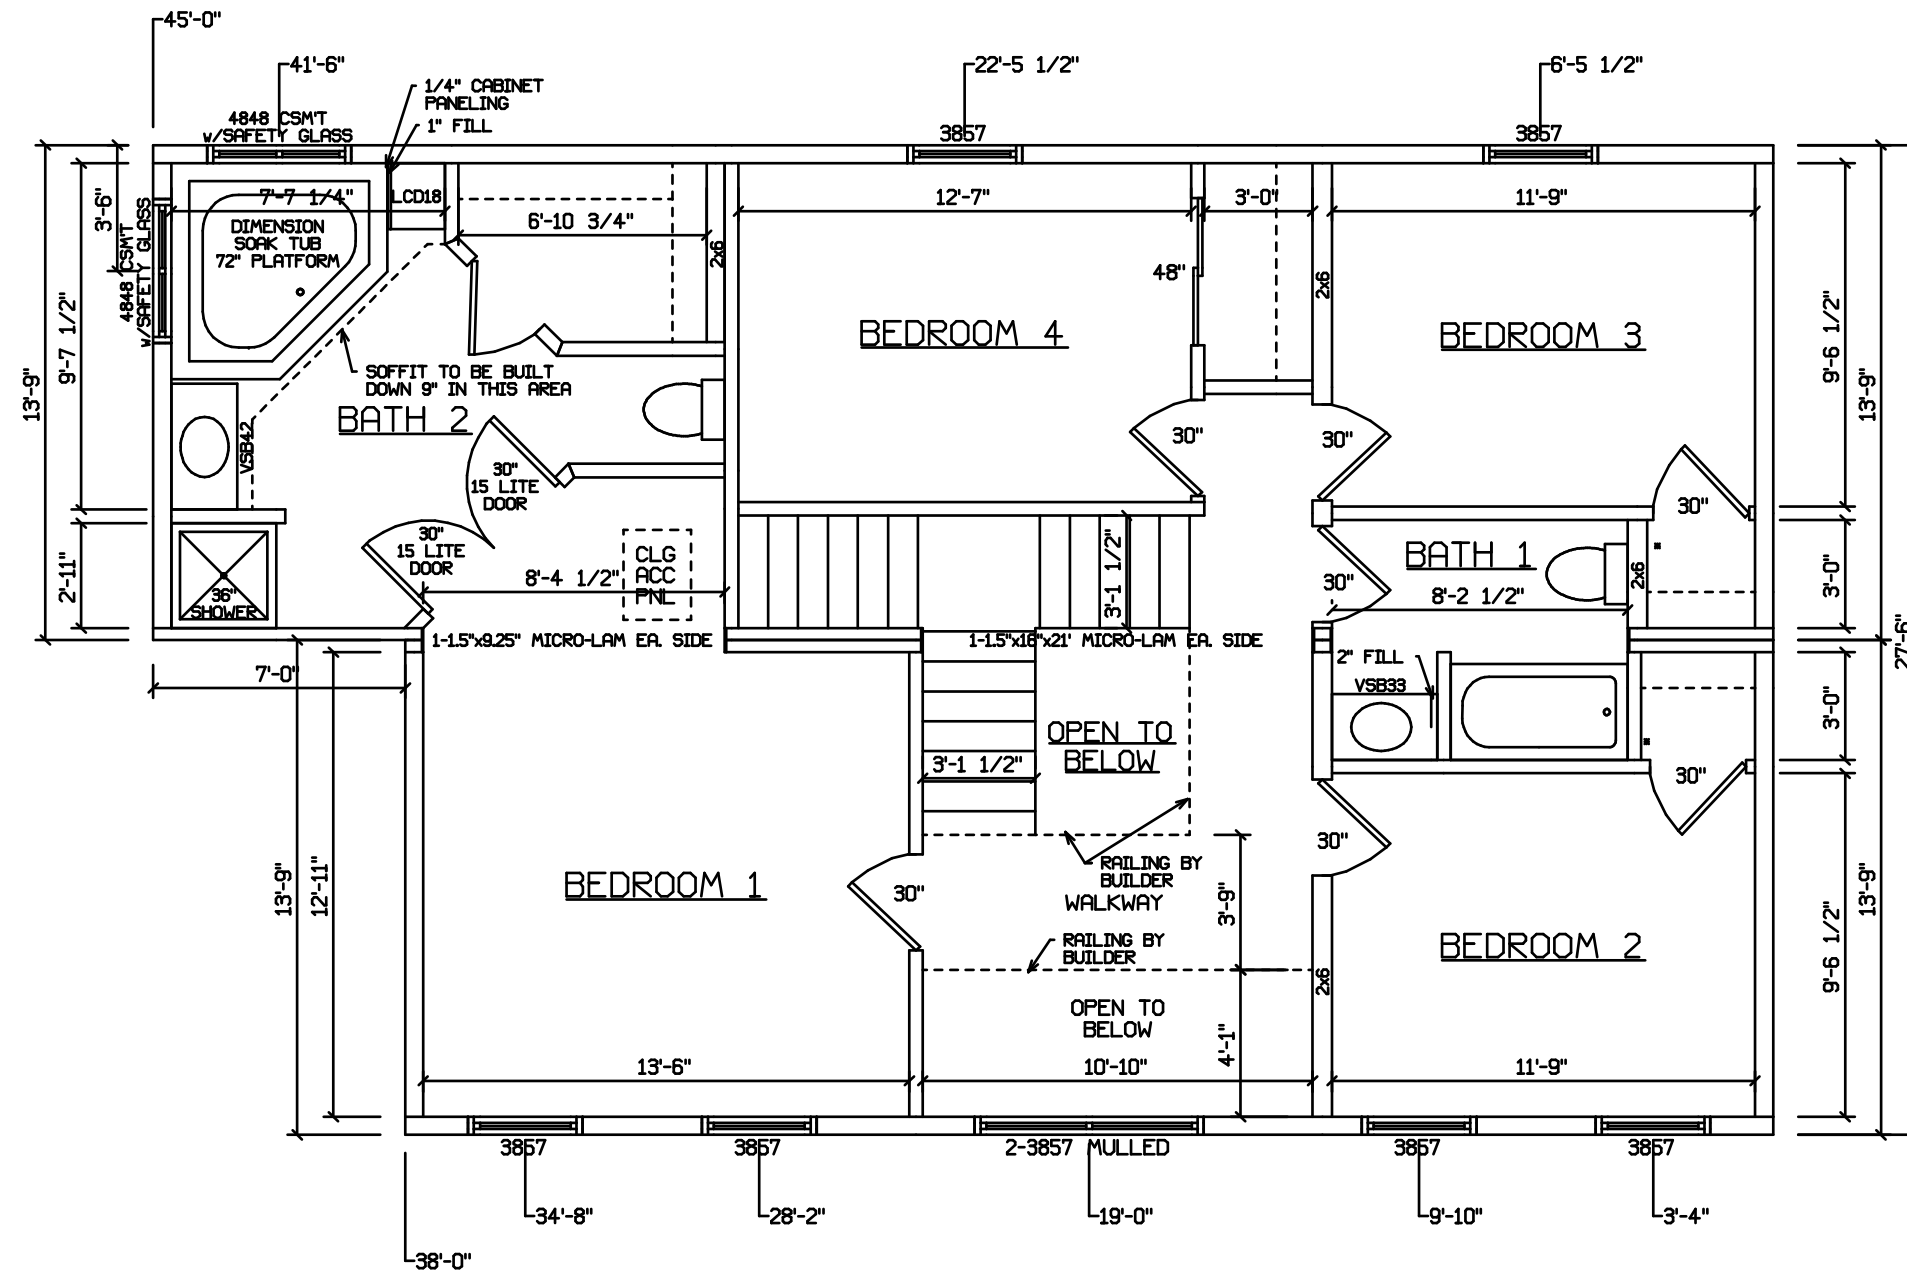

SIDEWALLS - 2x6
 CEILING HEIGHT - 8'-0"
 LABELS - *
 S.F. - 1141 2ND FLR (2379 TOTAL)

MASTER SERIES
 _____ ADVANTAGE SERIES
 * CUSTOM SERIES

<i>Edward L. Milunic Jr.</i> EDWARD L. MILUNIC JR. MUNCY HOMES PRODUCTION ENGINEER		 1567 Rt. 442 Hwy. Muncy, Pa. 17756 A Division of Muncy Homes, Inc.		REV:
THIS PLAN DERIVED FROM MASTER SERIES BUILDING SYSTEM		BLDR / CUST		DATABASE NAME: 545_6_28
BLDR./DEVEL. AUTHORIZATION#	DATE:	DWN. BY:	DATE:	PLAN NO.:
MANUF. AUTHORIZATION#	DATE:	SFS	9-27-05	DWG. NO.:
		SCALE: 3/16"=1'-0"		