


SIDEWALLS - 2x6
 CEILING HEIGHT - 8'-0"
 LABELS - *
 S.F. - 935 1ST FLR (1870 TOTAL)

NOTE:
 STAIR GEOMETRY TO BE 8 1/4" (MAX. RISE) 9" (MIN. TREAD)

MASTER SERIES
 _____ ADVANTAGE HOUSE
 * CUSTOM HOUSE

Edward L. Milunic Jr. EDWARD L. MILUNIC JR. MUNCY HOMES PRODUCTION ENGINEER		 1567 Rt. 442 Hwy. Muncy, Pa. 17756 A Division of Muncy Homes, Inc.		REV:
PLANS HAVE BEEN EXTRACTED FROM APPROVED BUILDING SYSTEM DOCUMENTATION		BLDR / CUST		DATABASE NAME: 546_6_28
BLDR./DEVEL. AUTHORIZATION#	DATE:	DWN. BY:	DATE:	PLAN NO.:
MANUF. AUTHORIZATION#	DATE:	ELM	8-14-06	DWG. NO.:
		SCALE: 1/4"=1'-0"		

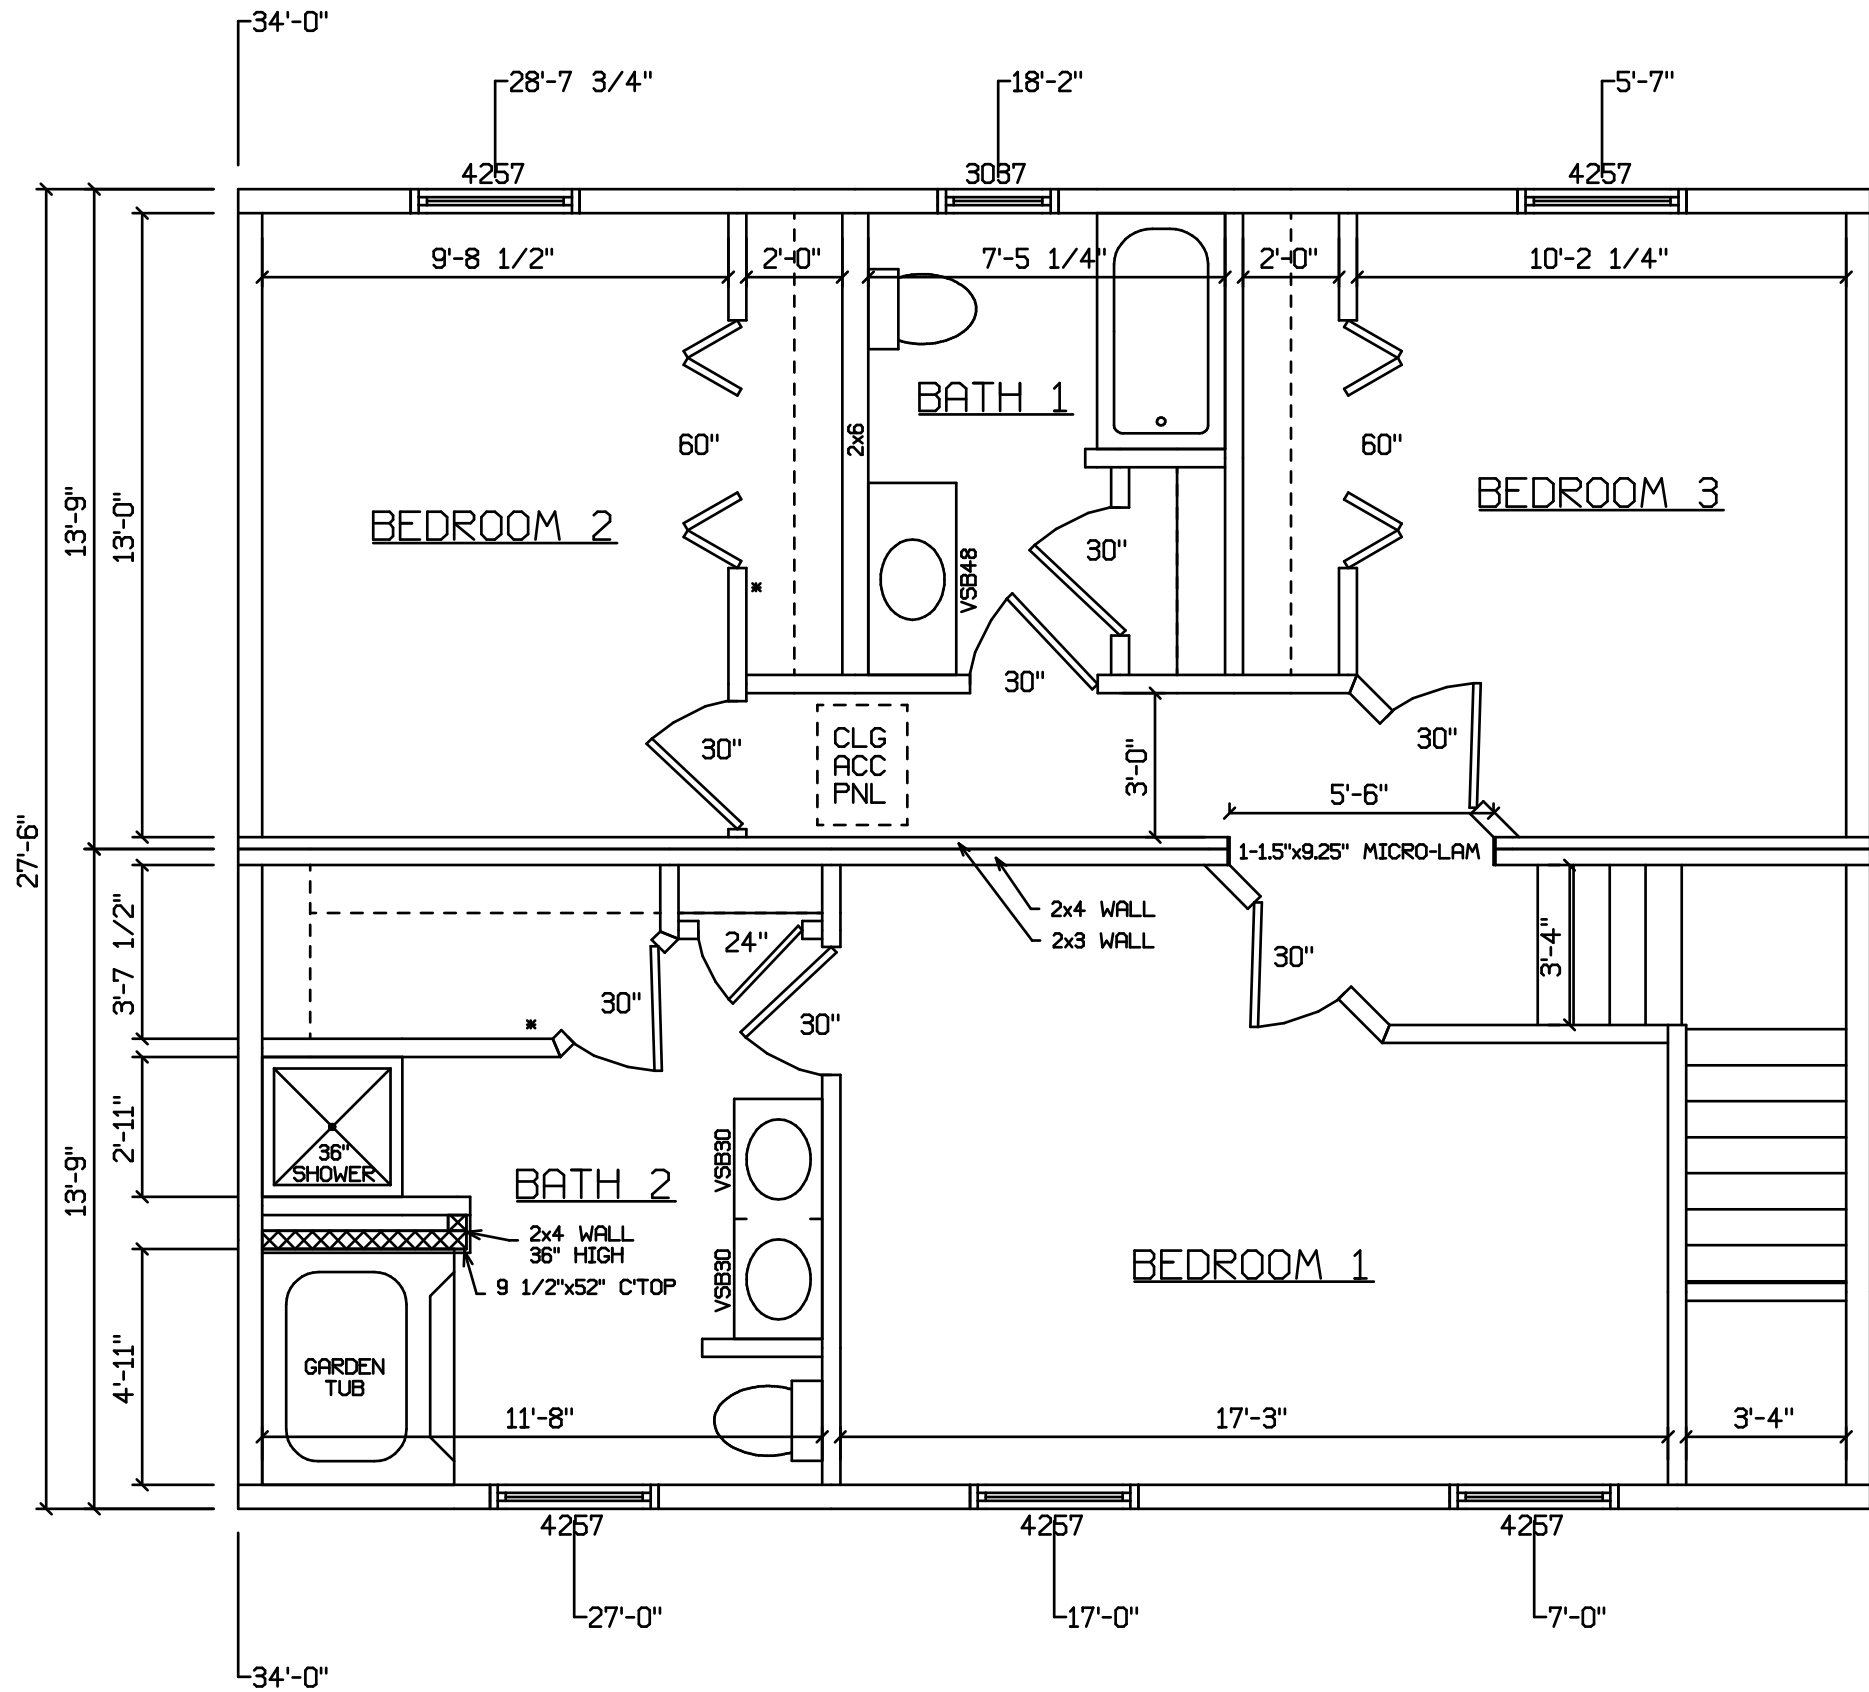

MASTER SERIES
 ADVANTAGE HOUSE
 * CUSTOM HOUSE

Edward L. Milunic Jr.
 EDWARD L. MILUNIC JR.
 MUNCY HOMES
 PRODUCTION ENGINEER

PLANS HAVE BEEN EXTRACTED FROM
 APPROVED BUILDING SYSTEM
 DOCUMENTATION

BLDR./DEVEL. AUTHORIZATION# DATE:
 MANUF. AUTHORIZATION# DATE:

MUNCY HOMES
 1567 Rt. 442 Hwy. Muncy, Pa. 17756
 A Division of Muncy Homes, Inc.

BLDR / CUST

DWN. BY: DATE: SCALE:
 ELM 4-6-05 1/4"=1'-0"

REV:
 DATABASE NAME:
 546_6_28
 PLAN NO:
 DWG. NO: