

CUT GIRDER OUT AFTER UNITS ARE LAGGED TOGETHER FOR BSM'T STAIRS. COLUMNS MUST BE IN PLACE

REF. DWG. stair\_2stry DWG. NO. 134

SIDEWALLS - 2x6  
 CEILING HEIGHT - 8'-0"  
 LABELS - \*  
 S.F. - 1073 1ST FLR. (2063 TOTAL)

MASTER SERIES  
 ADVANTAGE HOUSE  
 \* CUSTOM HOUSE

*Edward L. Milunic Jr.*  
 EDWARD L. MILUNIC JR.  
 MUNCY HOMES  
 PRODUCTION ENGINEER


**MUNCY HOMES**  
 1567 Rt. 442 Hwy. Muncy, Pa. 17756  
 A Division of Muncy Homes, Inc.

THIS PLAN DERIVED FROM MASTER SERIES BUILDING SYSTEM  
 BLDR./DEVEL. AUTHORIZATION# DATE:  
 MANUF. AUTHORIZATION# DATE:

BLDR / CUST  
 DWN. BY: SFS DATE: 2-21-02 SCALE: 1/4"=1'-0"

REV:  
 DATABASE NAME: 547\_628R  
 PLAN NO:  
 DWG. NO:

NOTE:  
 STAIR GEOMETRY TO BE 8 1/4" (MAX. RISE) 9" (MIN. TREAD)

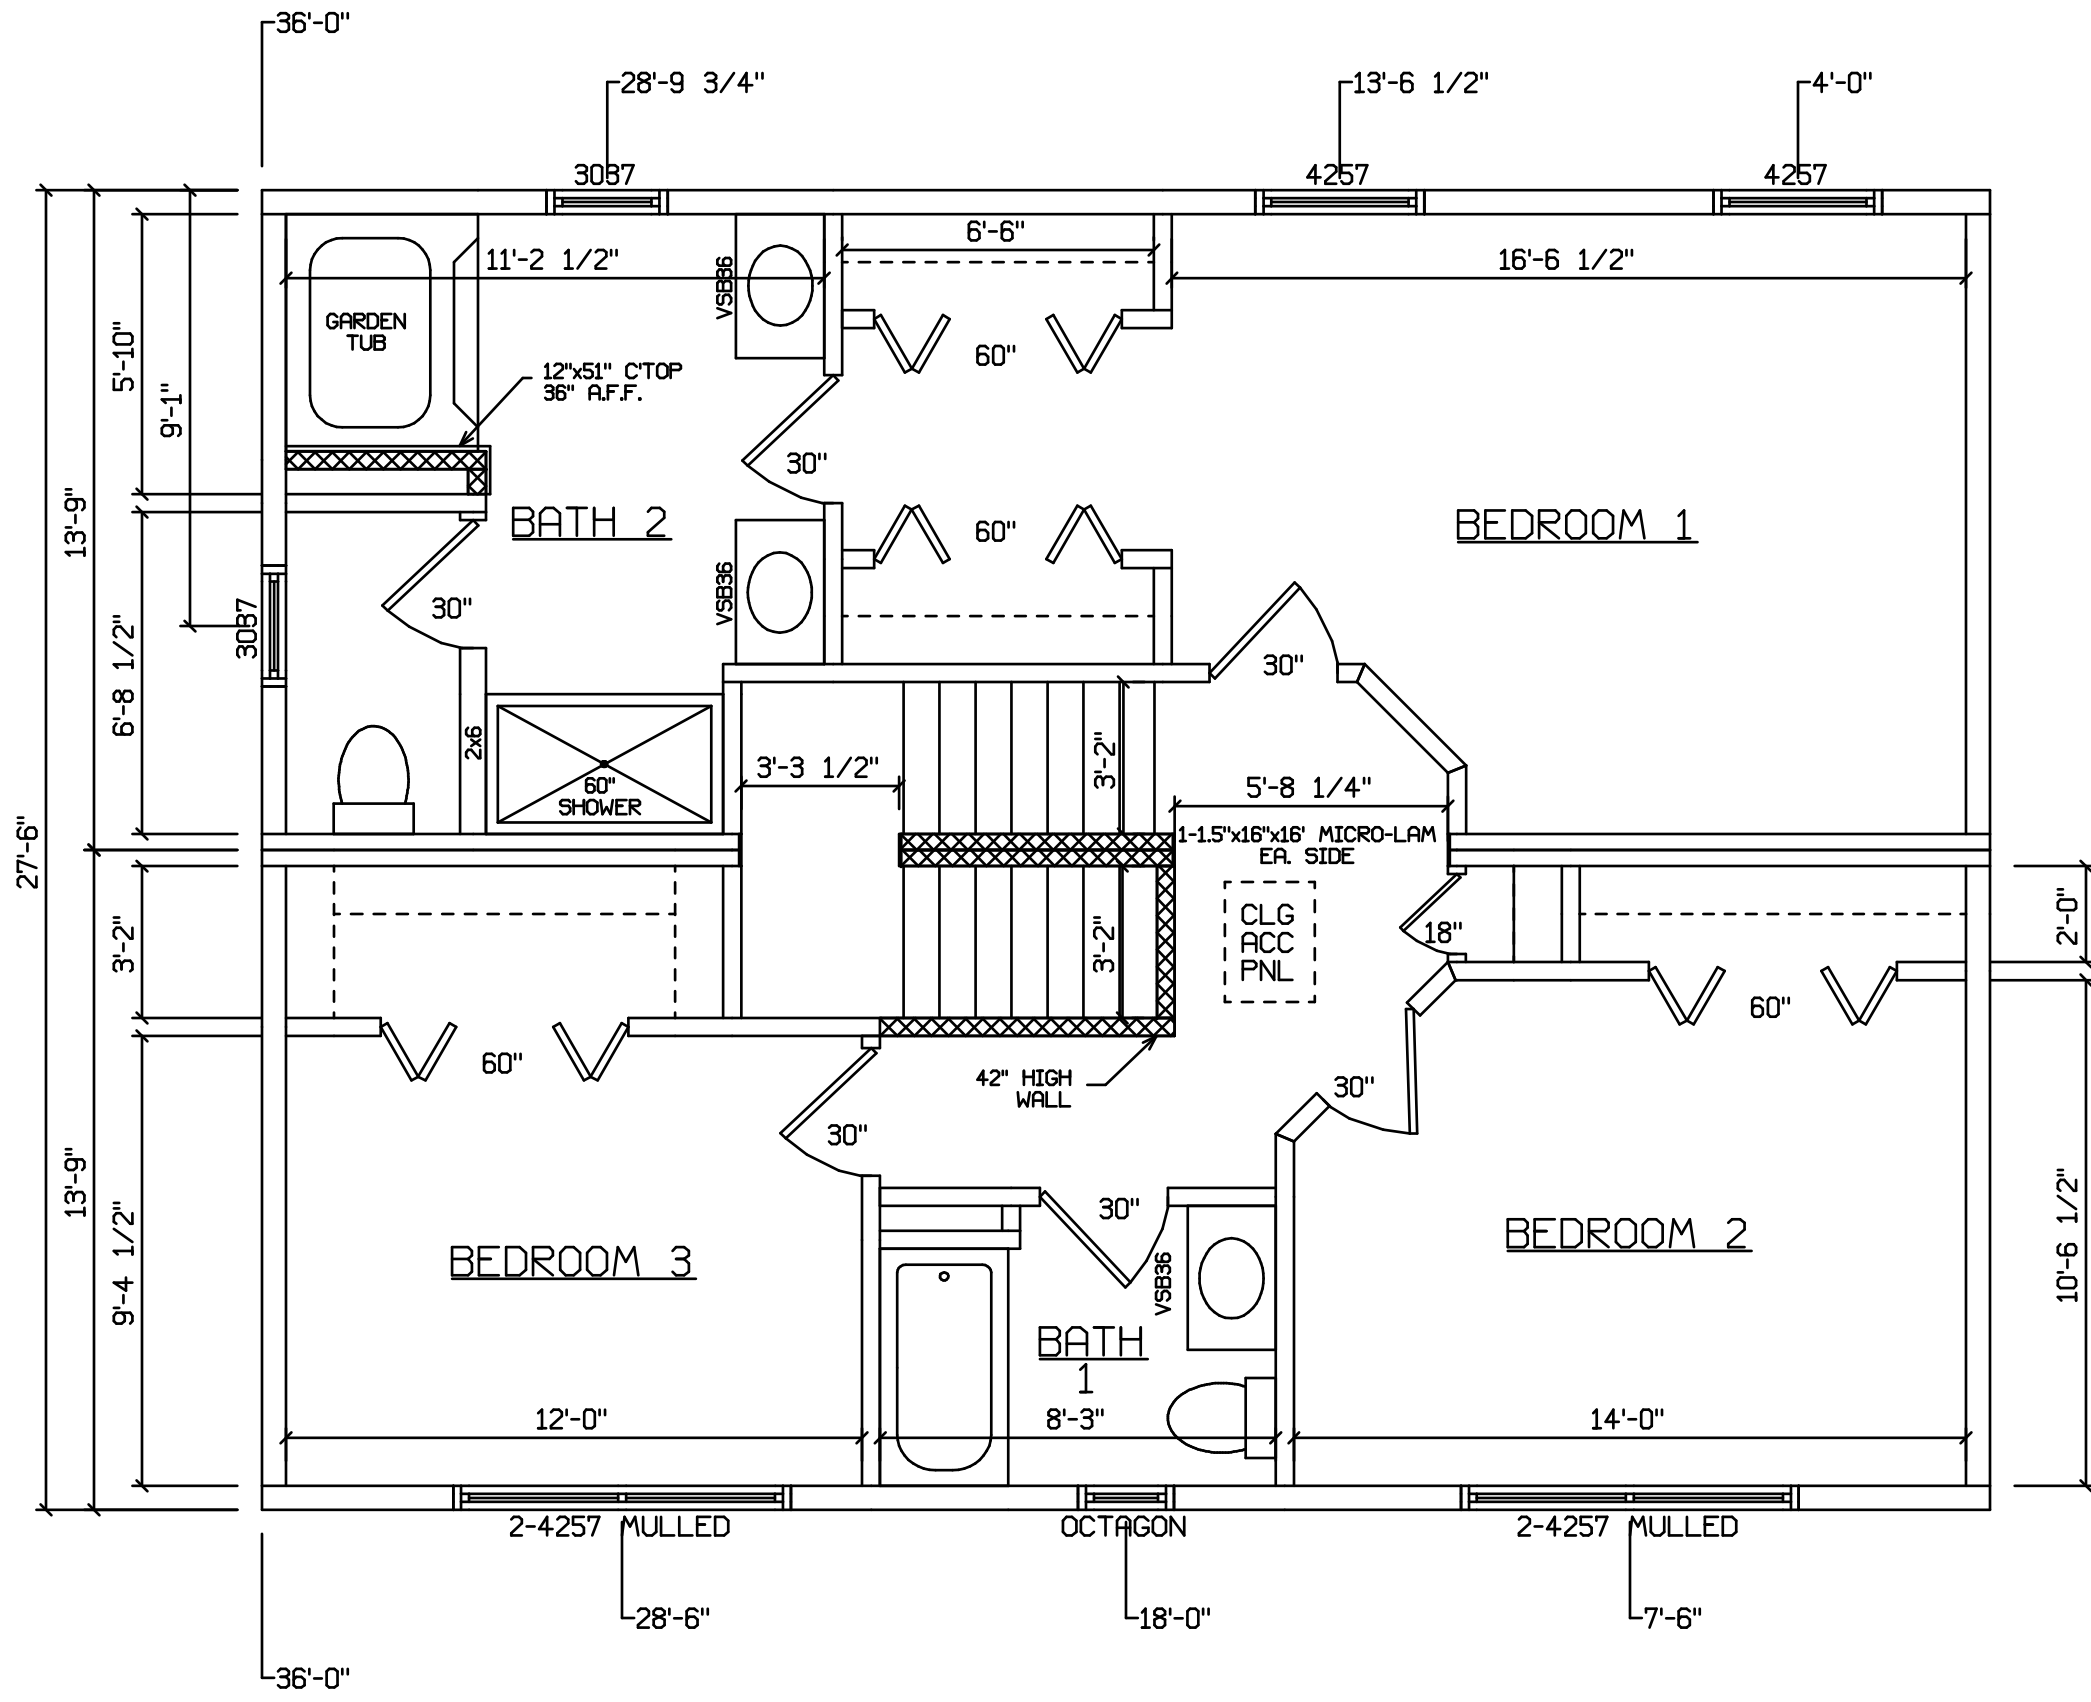

SIDEWALLS - 2x6  
 CEILING HEIGHT 8'-0"  
 LABELS - \* ADVANTAGE HOUSE  
 S.F. - 990 2ND FLR (2063 TOTAL)  
 \* CUSTOM HOUSE

<i>Edward L. Milunic Jr.</i> EDWARD L. MILUNIC JR. MUNCY HOMES PRODUCTION ENGINEER		 1567 Rt. 442 Hwy. Muncy, Pa. 17756 A Division of Muncy Homes, Inc.		REV.:
THIS PLAN DERIVED FROM MASTER SERIES BUILDING SYSTEM		BLDR / CUST		DATABASE NAME: 547_628R
BLDR./DEVEL. AUTHORIZATION:	DATE:	DWN. BY:	DATE:	PLAN NO.:
MANUF. AUTHORIZATION:	DATE:	SFS	2-21-02	DWG. NO.:
			SCALE: 1/4"=1'-0"	