


NOTE:
STAIR GEOMETRY TO BE 8 1/4" (MAX. RISE) 9" (MIN. TREAD)

SIDEWALLS - 2x6
 CEILING HEIGHT - 8'-0"
 LABELS - *
 S.F. - 1210 1ST FLR (2310 TOTAL)

MASTER SERIES
 _____ ADVANTAGE HOUSE
 * _____ CUSTOM HOUSE

Edward L. Milunic Jr. EDWARD L. MILUNIC JR. MUNCY HOMES PRODUCTION ENGINEER		 1567 Rt. 442 Hwy. Muncy, Pa. 17756 A Division of Muncy Homes, Inc.		REV:
THIS PLAN DERIVED FROM MASTER SERIES BUILDING SYSTEM		BLDR / CUST		DATABASE NAME: 549_6_28R
BLDR./DEVEL. AUTHORIZATION#	DATE:	DWN. BY:	DATE:	PLAN NO.:
MANUF. AUTHORIZATION#	DATE:	SFS	1-31-02	DWG. NO.:
		SCALE: 1/4"=1'-0"		

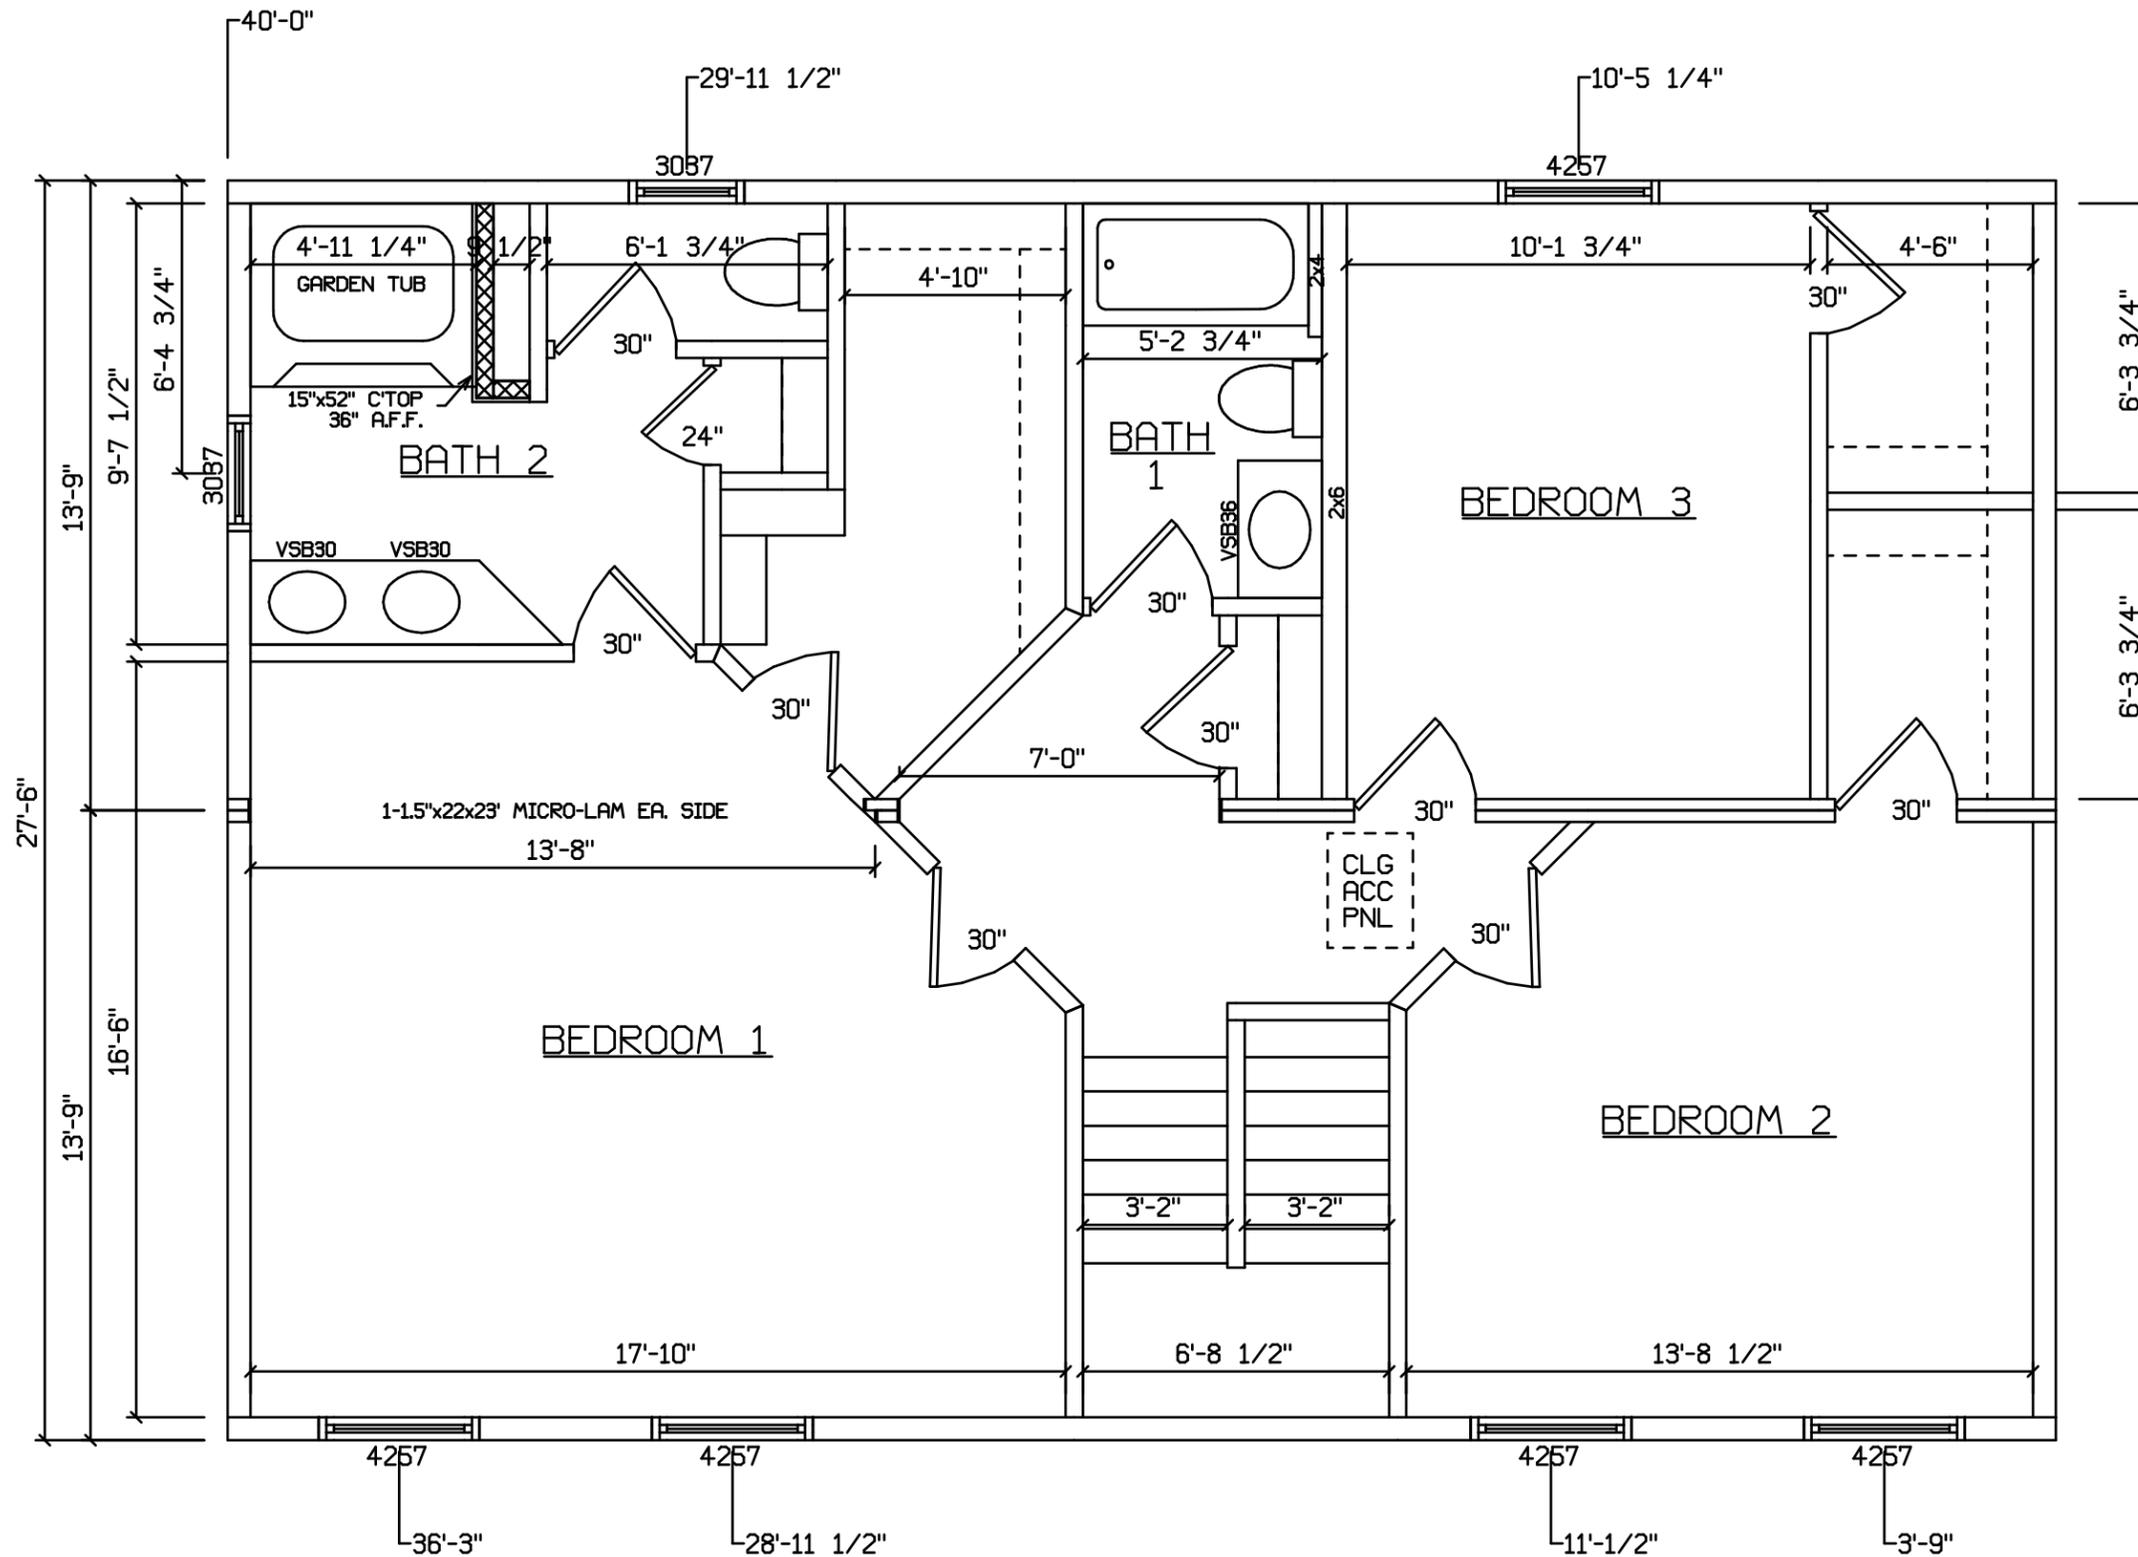

SIDEWALLS - 2x6
 CEILING HEIGHT - 8'-0"
 LABELS - * ADVANTAGE HOUSE
 S.F. - 1100 2ND FLR (2310 TOTAL)
 * CUSTOM HOUSE

<i>Edward L. Milunic Jr.</i> EDWARD L. MILUNIC JR. MUNCY HOMES PRODUCTION ENGINEER		 1567 Rt. 442 Hwy. Muncy, Pa. 17756 A Division of Muncy Homes, Inc.		REV:
THIS PLAN DERIVED FROM MASTER SERIES BUILDING SYSTEM		BLDR / CUST		DATABASE NAME: 549_6_28R
BLDR./DEVEL. AUTHORIZATION#	DATE:	DWN. BY:	DATE:	PLAN NO.:
MANUF. AUTHORIZATION#	DATE:	SFS	1-31-02	DWG. NO.:
			SCALE: 1/4"=1'-0"	