


NOTE:  
STAIR GEOMETRY TO BE 8 1/4" (MAX. RISE) 9" (MIN. TREAD)

SIDEWALLS - 2x6  
 CEILING HEIGHT - 8'-0"  
 LABELS - \*  
 S.F. - 1320 1ST FLR (2640 TOTAL)

MASTER SERIES  
 \_\_\_\_\_ ADVANTAGE HOUSE  
 \* CUSTOM HOUSE

Edward L. Milunic Jr. EDWARD L. MILUNIC JR. MUNCY HOMES PRODUCTION ENGINEER		 1567 Rt. 442 Hwy. Muncy, Pa. 17756 A Division of Muncy Homes, Inc.		REV:
THIS PLAN DERIVED FROM MASTER SERIES BUILDING SYSTEM		BLDR / CUST		DATABASE NAME: 552_628R
BLDR./DEVEL. AUTHORIZATION#	DATE:	DWN. BY:	DATE:	PLAN NO.:
MANUF. AUTHORIZATION#	DATE:	ELM	2-28-05	DWG. NO.:
			SCALE: 1/4"=1'-0"	

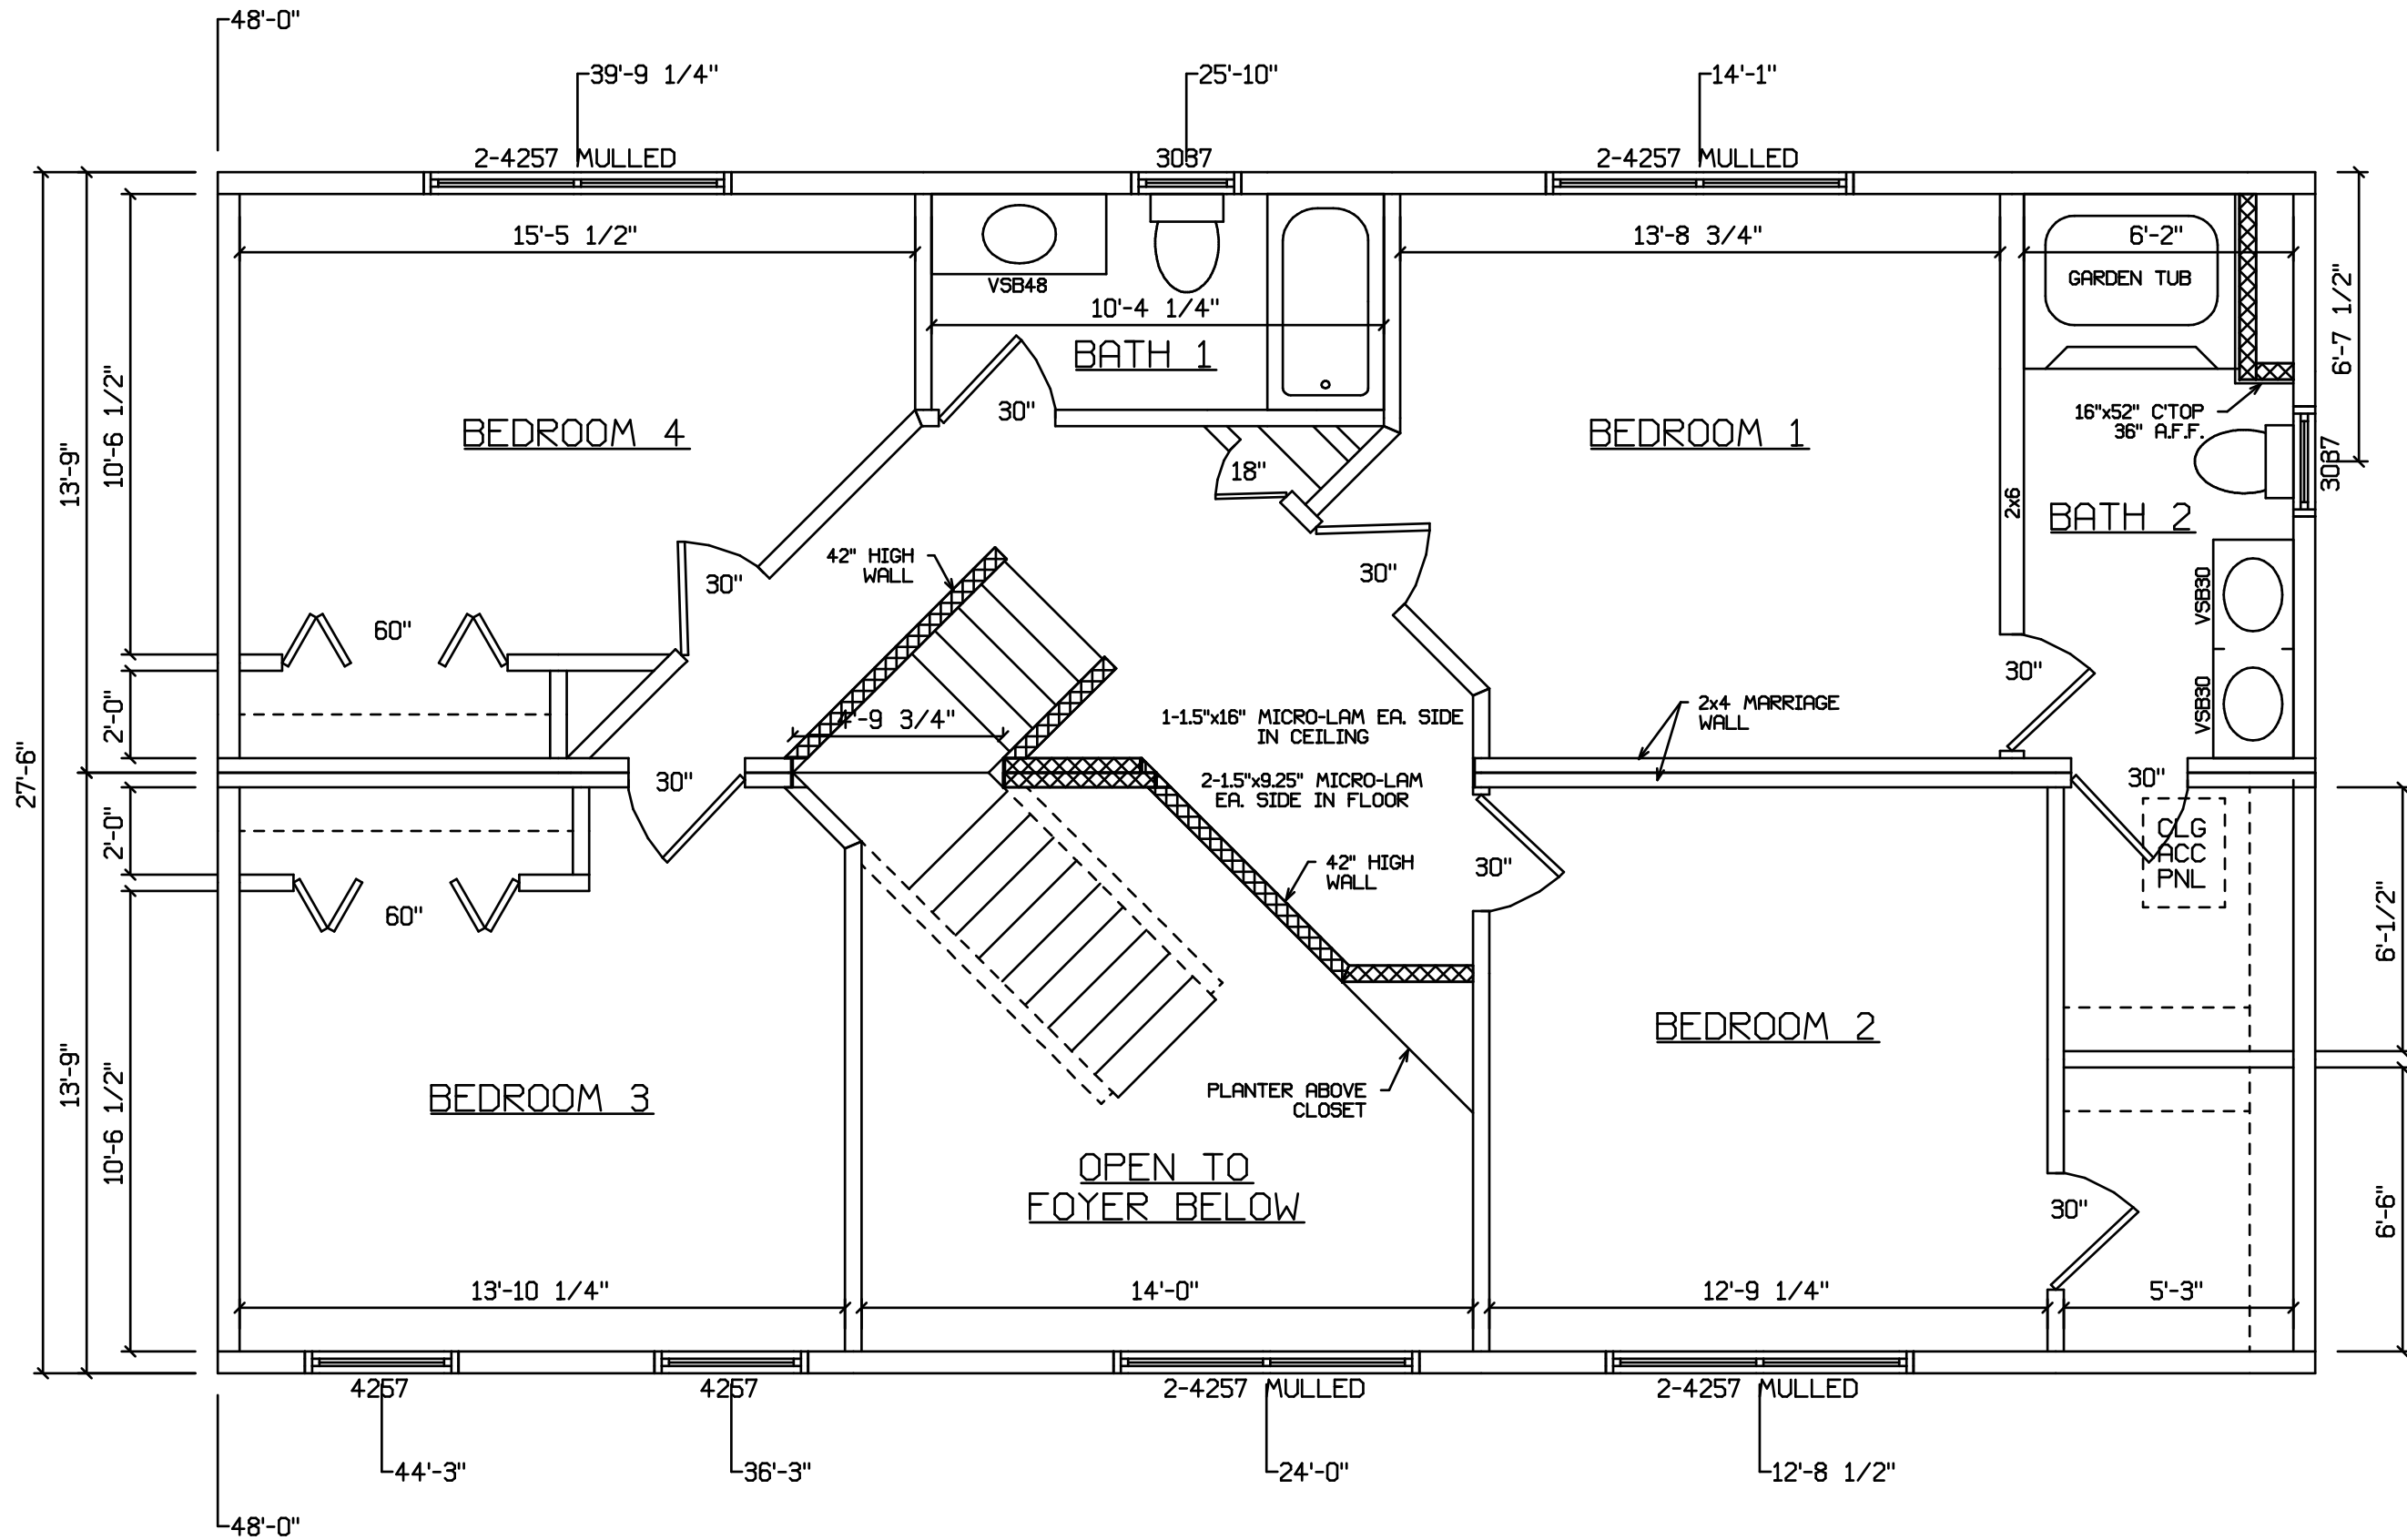

SIDEWALLS - 2x6  
 CEILING HEIGHT - 8'-0"  
 LABELS - \*  
 S.F. - 1320 2ND FLR (2640 TOTAL)

MASTER SERIES  
 \_\_\_\_\_ ADVANTAGE HOUSE  
 \* CUSTOM HOUSE

<i>Edward L. Milunic Jr.</i> EDWARD L. MILUNIC JR. MUNCY HOMES PRODUCTION ENGINEER		 1567 Rt. 442 Hwy. Muncy, Pa. 17756 A Division of Muncy Homes, Inc.		REV:
THIS PLAN DERIVED FROM MASTER SERIES BUILDING SYSTEM		BLDR / CUST		DATABASE NAME: 552_628R
BLDR./DEVEL. AUTHORIZATION#	DATE:	DWN. BY: ELM		PLAN NO.:
MANUF. AUTHORIZATION#	DATE:	DATE: 2-28-05	SCALE: 1/4"=1'-0"	DWG. NO.: