


NOTE:
STAIR GEOMETRY TO BE 8 1/4" (MAX. RISE) 9" (MIN. TREAD)

SIDEWALLS - 2x6
CEILING HEIGHT - 8'-0"
LABELS - *
S.F. - 1320 1ST FLR (2640 TOTAL)

MASTER SERIES
 _____ ADVANTAGE HOUSE
 * _____ CUSTOM HOUSE

<i>Edward L. Milunic Jr.</i> EDWARD L. MILUNIC JR. MUNCY HOMES PRODUCTION ENGINEER		 1567 Rt. 442 Hwy. Muncy, Pa. 17756 A Division of Muncy Homes, Inc.		REV:
PLANS HAVE BEEN EXTRACTED FROM APPROVED BUILDING SYSTEM DOCUMENTATION		BLDR / CUST		DATABASE NAME: 552_6_28
BLDR./DEVEL. AUTHORIZATION#	DATE:	DWN. BY:	DATE:	PLAN NO.:
MANUF. AUTHORIZATION#	DATE:	ELM	10-3-05	DWG. NO.:
		SCALE: 1/4"=1'-0"		

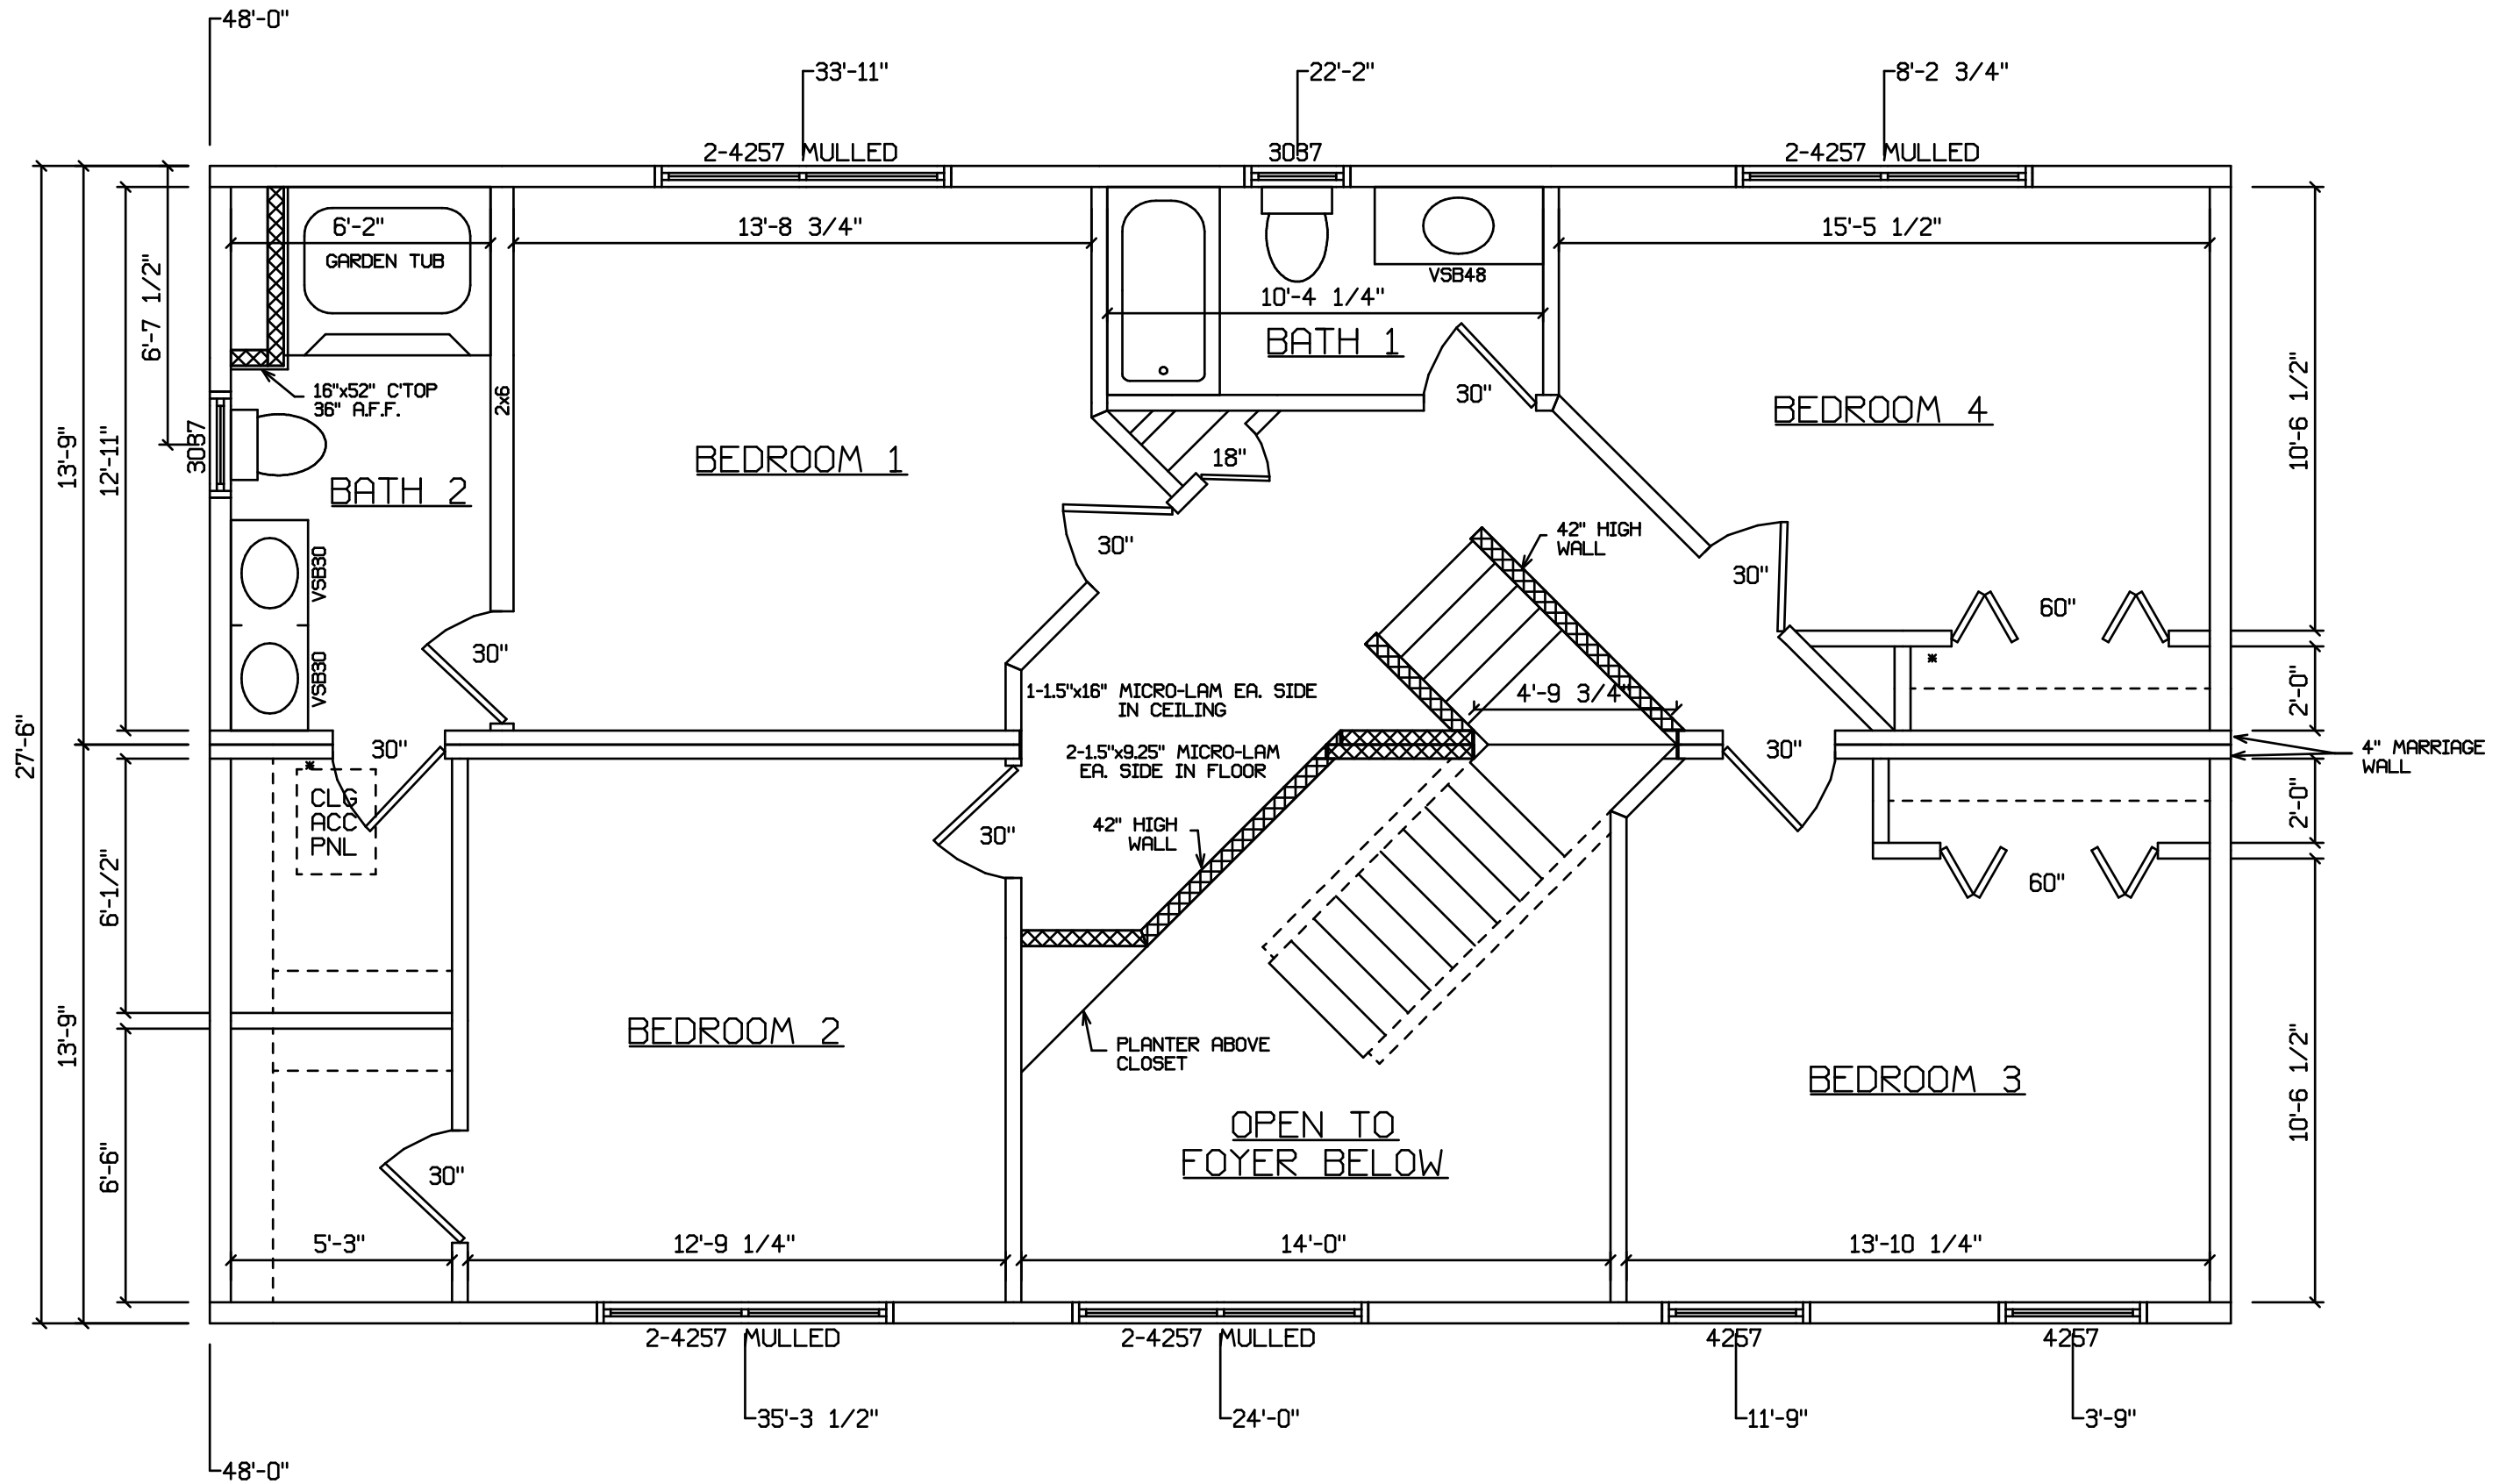

SIDEWALLS - 2x6 MASTER SERIES
 CEILING HEIGHT - 8'-0"
 LABELS - * ADVANTAGE HOUSE
 S.F. - 1320 (CUSTOMER TOTAL)

Edward L. Milunic Jr.
 EDWARD L. MILUNIC JR.
 MUNCY HOMES
 PRODUCTION ENGINEER

PLANS HAVE BEEN EXTRACTED FROM
 APPROVED BUILDING SYSTEM
 DOCUMENTATION

BLDR./DEVEL. AUTHORIZATION# DATE:
 MANUF. AUTHORIZATION# DATE:

1567 Rt. 442 Hwy. Muncy, Pa. 17756
 A Division of Muncy Homes, Inc.

BLDR / CUST

DWN. BY: ELM DATE: 10-3-05 SCALE: 1/4"=1'-0"

REV:

DATABASE NAME:
 552_6_28

PLAN NO:

DWG. NO: