
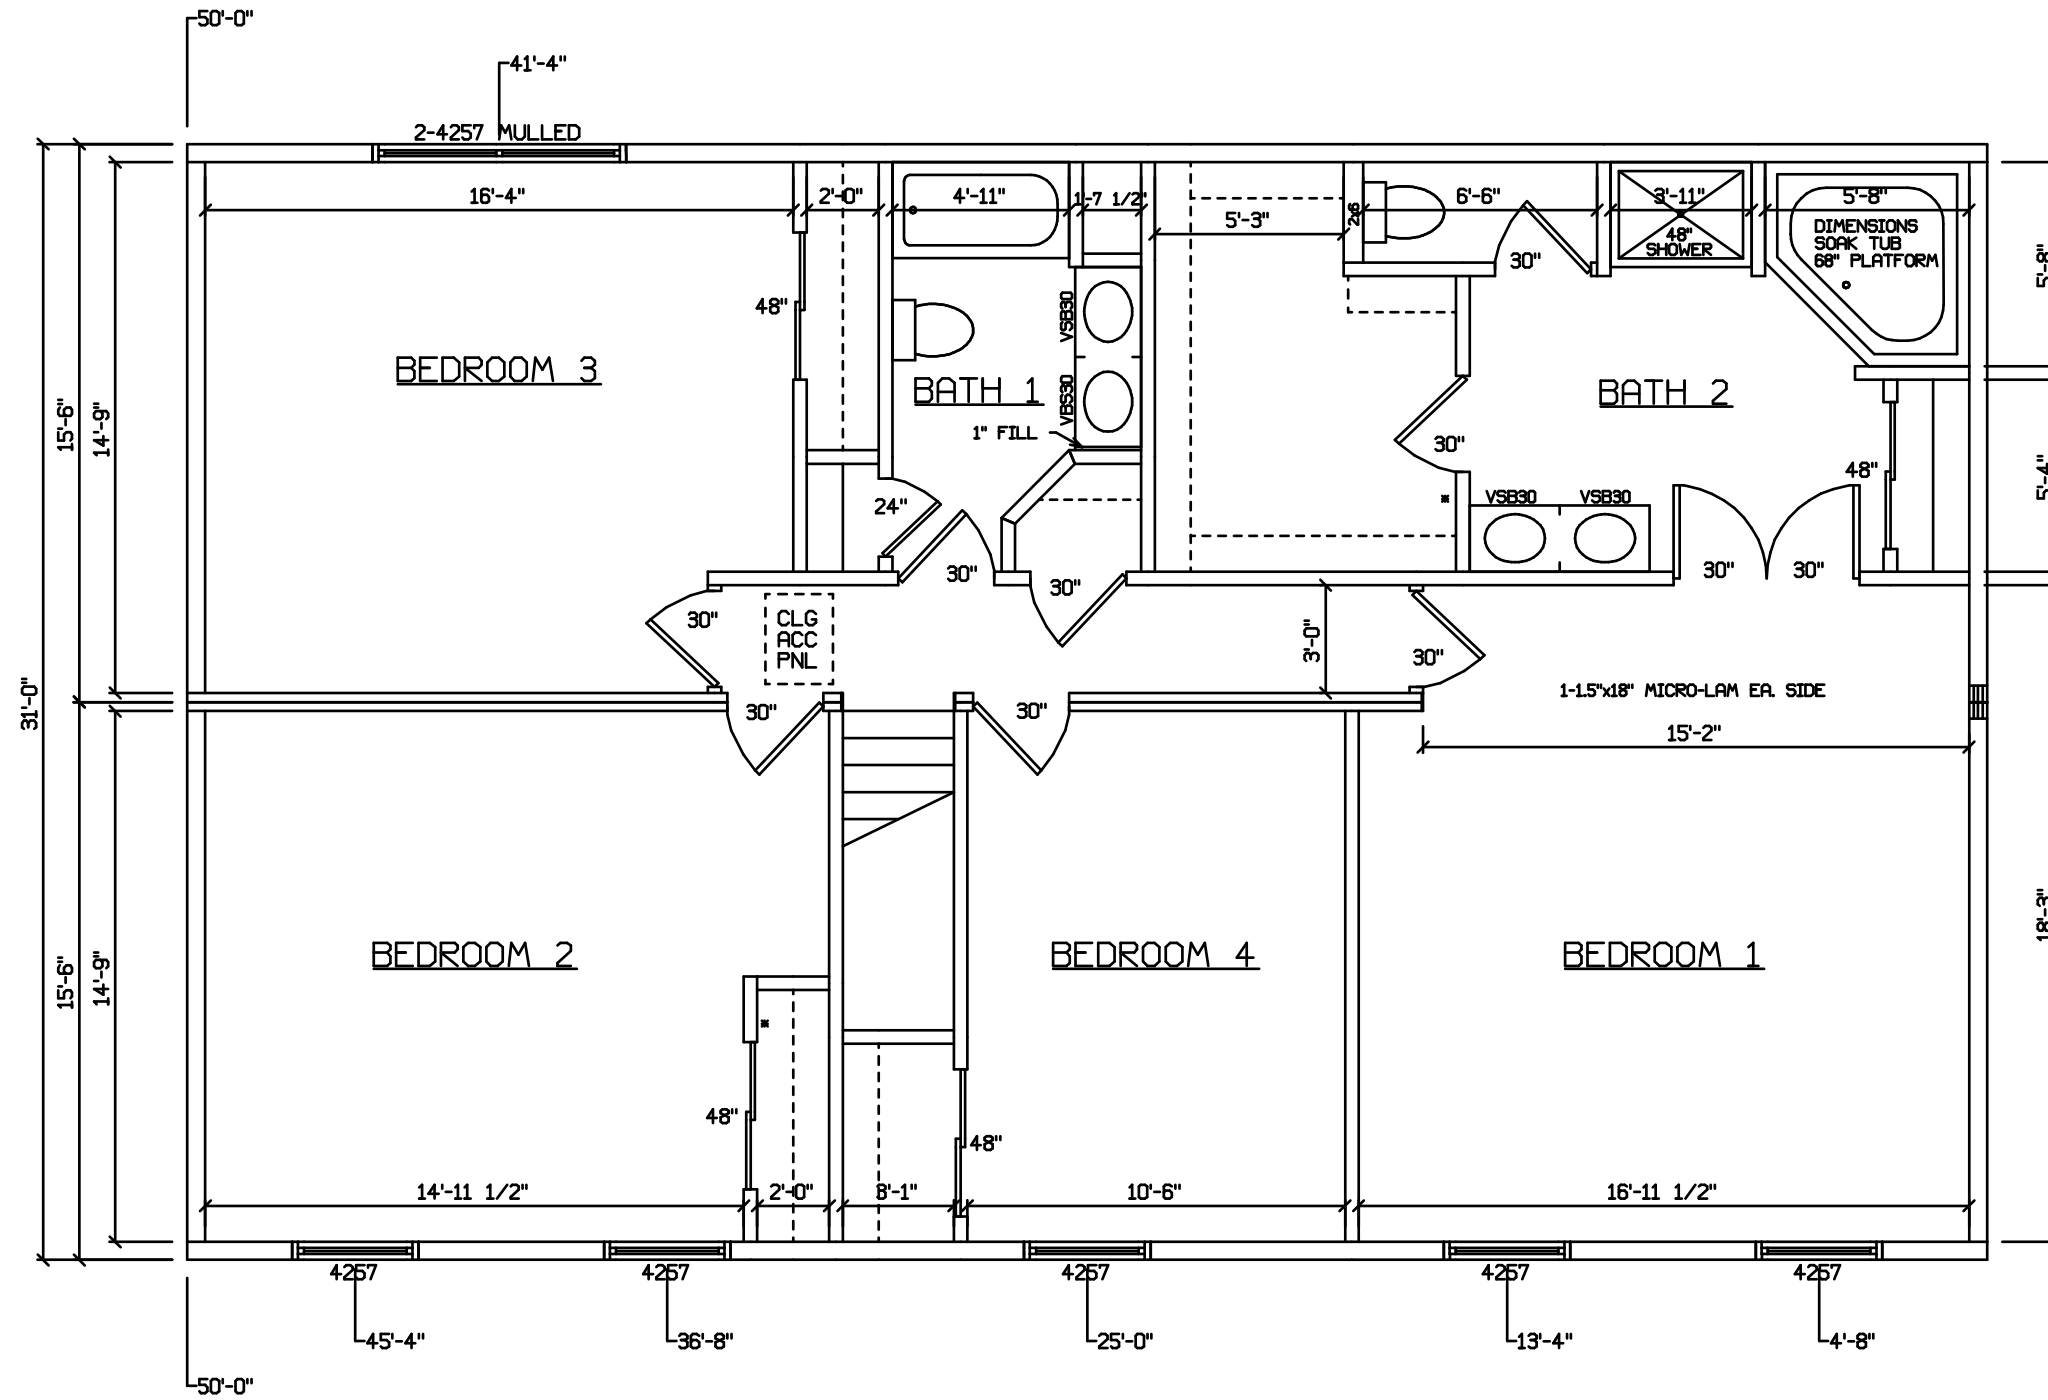


SIDEWALLS - 2x6
 CEILING HEIGHT - 8'-0"
 LABELS - *
 S.F. - 1550 1st FLR (3100 TOTAL)

NOTE:
 STAIR GEOMETRY TO BE 8 1/4" (MAX. RISE) 9" (MIN. TREAD)


MASTER SERIES
 _____ ADVANTAGE HOUSE
 * CUSTOM HOUSE

Edward L. Melunic, Jr. EDWARD L. MILUNIC JR. MUNCY HOMES PRODUCTION ENGINEER		 1567 Rt. 442 Hwy. Muncy, Pa. 17756 A Division of Muncy Homes, Inc.		REV:
PLANS HAVE BEEN EXTRACTED FROM APPROVED BUILDING SYSTEM DOCUMENTATION		BLDR / CUST		DATABASE NAME: 786_6_31
BLDR./DEVEL. AUTHORIZATION:	DATE:	DWN. BY: ELM	DATE: 10-3-06	PLAN NO.:
MANUF. AUTHORIZATION:	DATE:	SCALE: 3/16"=1'-0"	DWG. NO.:	



SIDEWALLS - 2x6
 CEILING HEIGHT - 8'-0"
 LABELS - *
 S.F. - 1550 2nd FLR (3100 TOTAL)

MASTER SERIES
 _____ ADVANTAGE HOUSE
 * _____ CUSTOM HOUSE

<i>Edward L. Milunic Jr.</i> EDWARD L. MILUNIC JR. MUNCY HOMES PRODUCTION ENGINEER		 1567 Rt. 442 Hwy. Muncy, Pa. 17756 A Division of Muncy Homes, Inc.		REV.:
PLANS HAVE BEEN EXTRACTED FROM APPROVED BUILDING SYSTEM DOCUMENTATION		BLDR / CUST		DATABASE NAME: 786_6_31
BLDR./DEVEL. AUTHORIZATION#	DATE:			PLAN NO.:
MANUF. AUTHORIZATION#	DATE:	DWN. BY: ELM	DATE: 10-3-06	SCALE: 3/16"=1'-0"
				DWG. NO.: