


NOTE:  
STAIR GEOMETRY TO BE 8 1/4" (MAX. RISE) 9" (MIN. TREAD)

SIDEWALLS - 2x6  
 CEILING HEIGHT - 8'-0"  
 LABELS - \*  
 S.F. - 1210 1ST FLR. (24-20)

MASTER SERIES  
 \_\_\_\_\_ ADVANTAGE HOUSE  
 \* CUSTOM HOUSE

Edward L. Milunic Jr. EDWARD L. MILUNIC JR. MUNCY HOMES PRODUCTION ENGINEER		 1567 Rt. 442 Hwy. Muncy, Pa. 17756 A Division of Muncy Homes, Inc.		REV:
PLANS HAVE BEEN EXTRACTED FROM APPROVED BUILDING SYSTEM DOCUMENTATION		BLDR / CUST		DATABASE NAME: 544-6-28
BLDR./DEVEL. AUTHORIZATION#	DATE:	DWN. BY:	DATE:	PLAN NO.:
MANUF. AUTHORIZATION#	DATE:	ELM	9-18-06	DWG. NO.:
			SCALE: 1/4"=1'-0"	

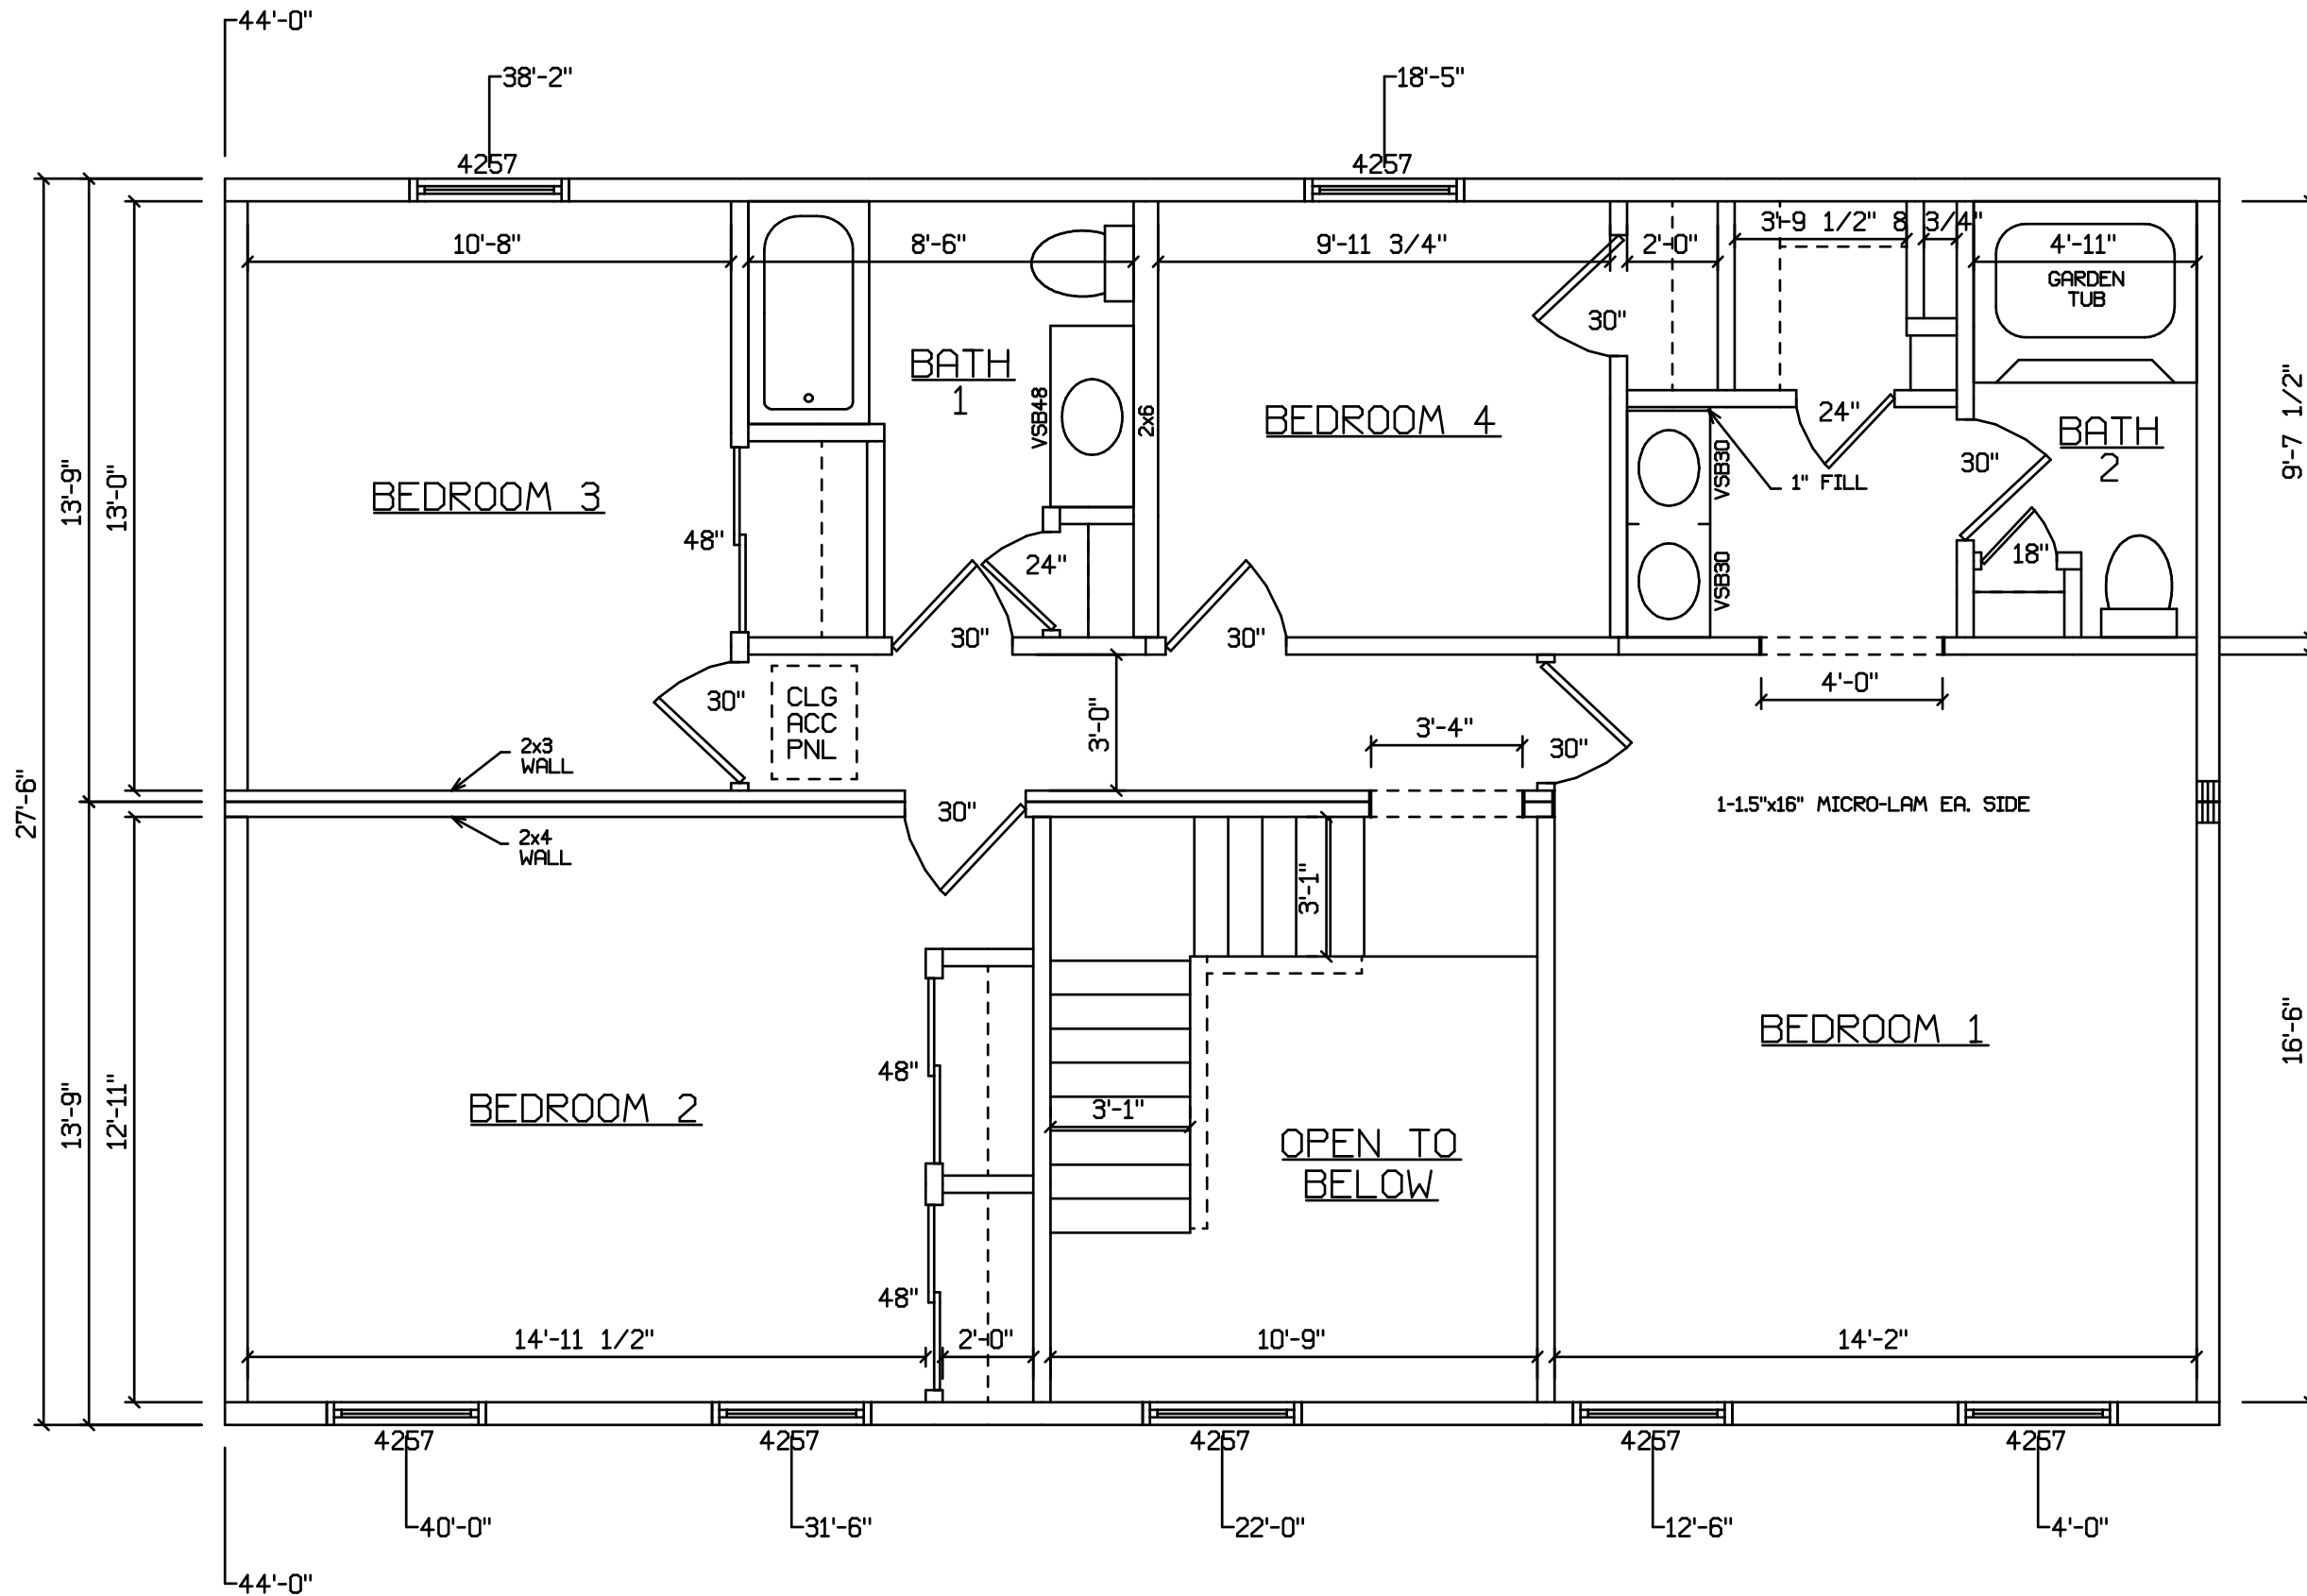

MASTER SERIES  
 \_\_\_\_\_ ADVANTAGE HOUSE  
 \* CUSTOM HOUSE

*Edward L. Milunic Jr.*  
 EDWARD L. MILUNIC JR.  
 MUNCY HOMES  
 PRODUCTION ENGINEER

PLANS HAVE BEEN EXTRACTED FROM  
 APPROVED BUILDING SYSTEM  
 DOCUMENTATION

BLDR./DEVEL. AUTHORIZATION#      DATE:  
 MANUF. AUTHORIZATION#              DATE:

**MUNCY HOMES**  
 1567 Rt. 442 Hwy.      Muncy, Pa. 17756  
 A Division of Muncy Homes, Inc.

BLDR / CUST

DWN. BY:      DATE:      SCALE:

ELM      2-7-06      1/4"=1'-0"

REV:

DATABASE NAME:  
 544-6-28

PLAN NO:

DWG. NO: