


SIDEWALLS - 2x6  
 CEILING HEIGHT - 8'-0"  
 LABELS - \*  
 S.F. - 1073 1ST FLR. (2063 TOTAL)

MASTER SERIES  
 \_\_\_\_\_ ADVANTAGE HOUSE  
 \* CUSTOM HOUSE

Edward L. Melum, Jr. EDWARD L. MILUNIC JR. MUNCY HOMES PRODUCTION ENGINEER		 1567 Rt. 442 Hwy. Muncy, Pa. 17756 A Division of Muncy Homes, Inc.		REV:
PLANS HAVE BEEN EXTRACTED FROM APPROVED BUILDING SYSTEM DOCUMENTATION		BLDR / CUST		DATABASE NAME: 547_6_28
BLDR./DEVEL. AUTHORIZATION#	DATE:	DWN. BY:	DATE:	PLAN NO.:
MANUF. AUTHORIZATION#	DATE:	ELM	1-17-07	DWG. NO.:
		SCALE: 1/4"=1'-0"		

NOTE:  
 STAIR GEOMETRY TO BE 8 1/4" (MAX. RISE) 9" (MIN. TREAD)

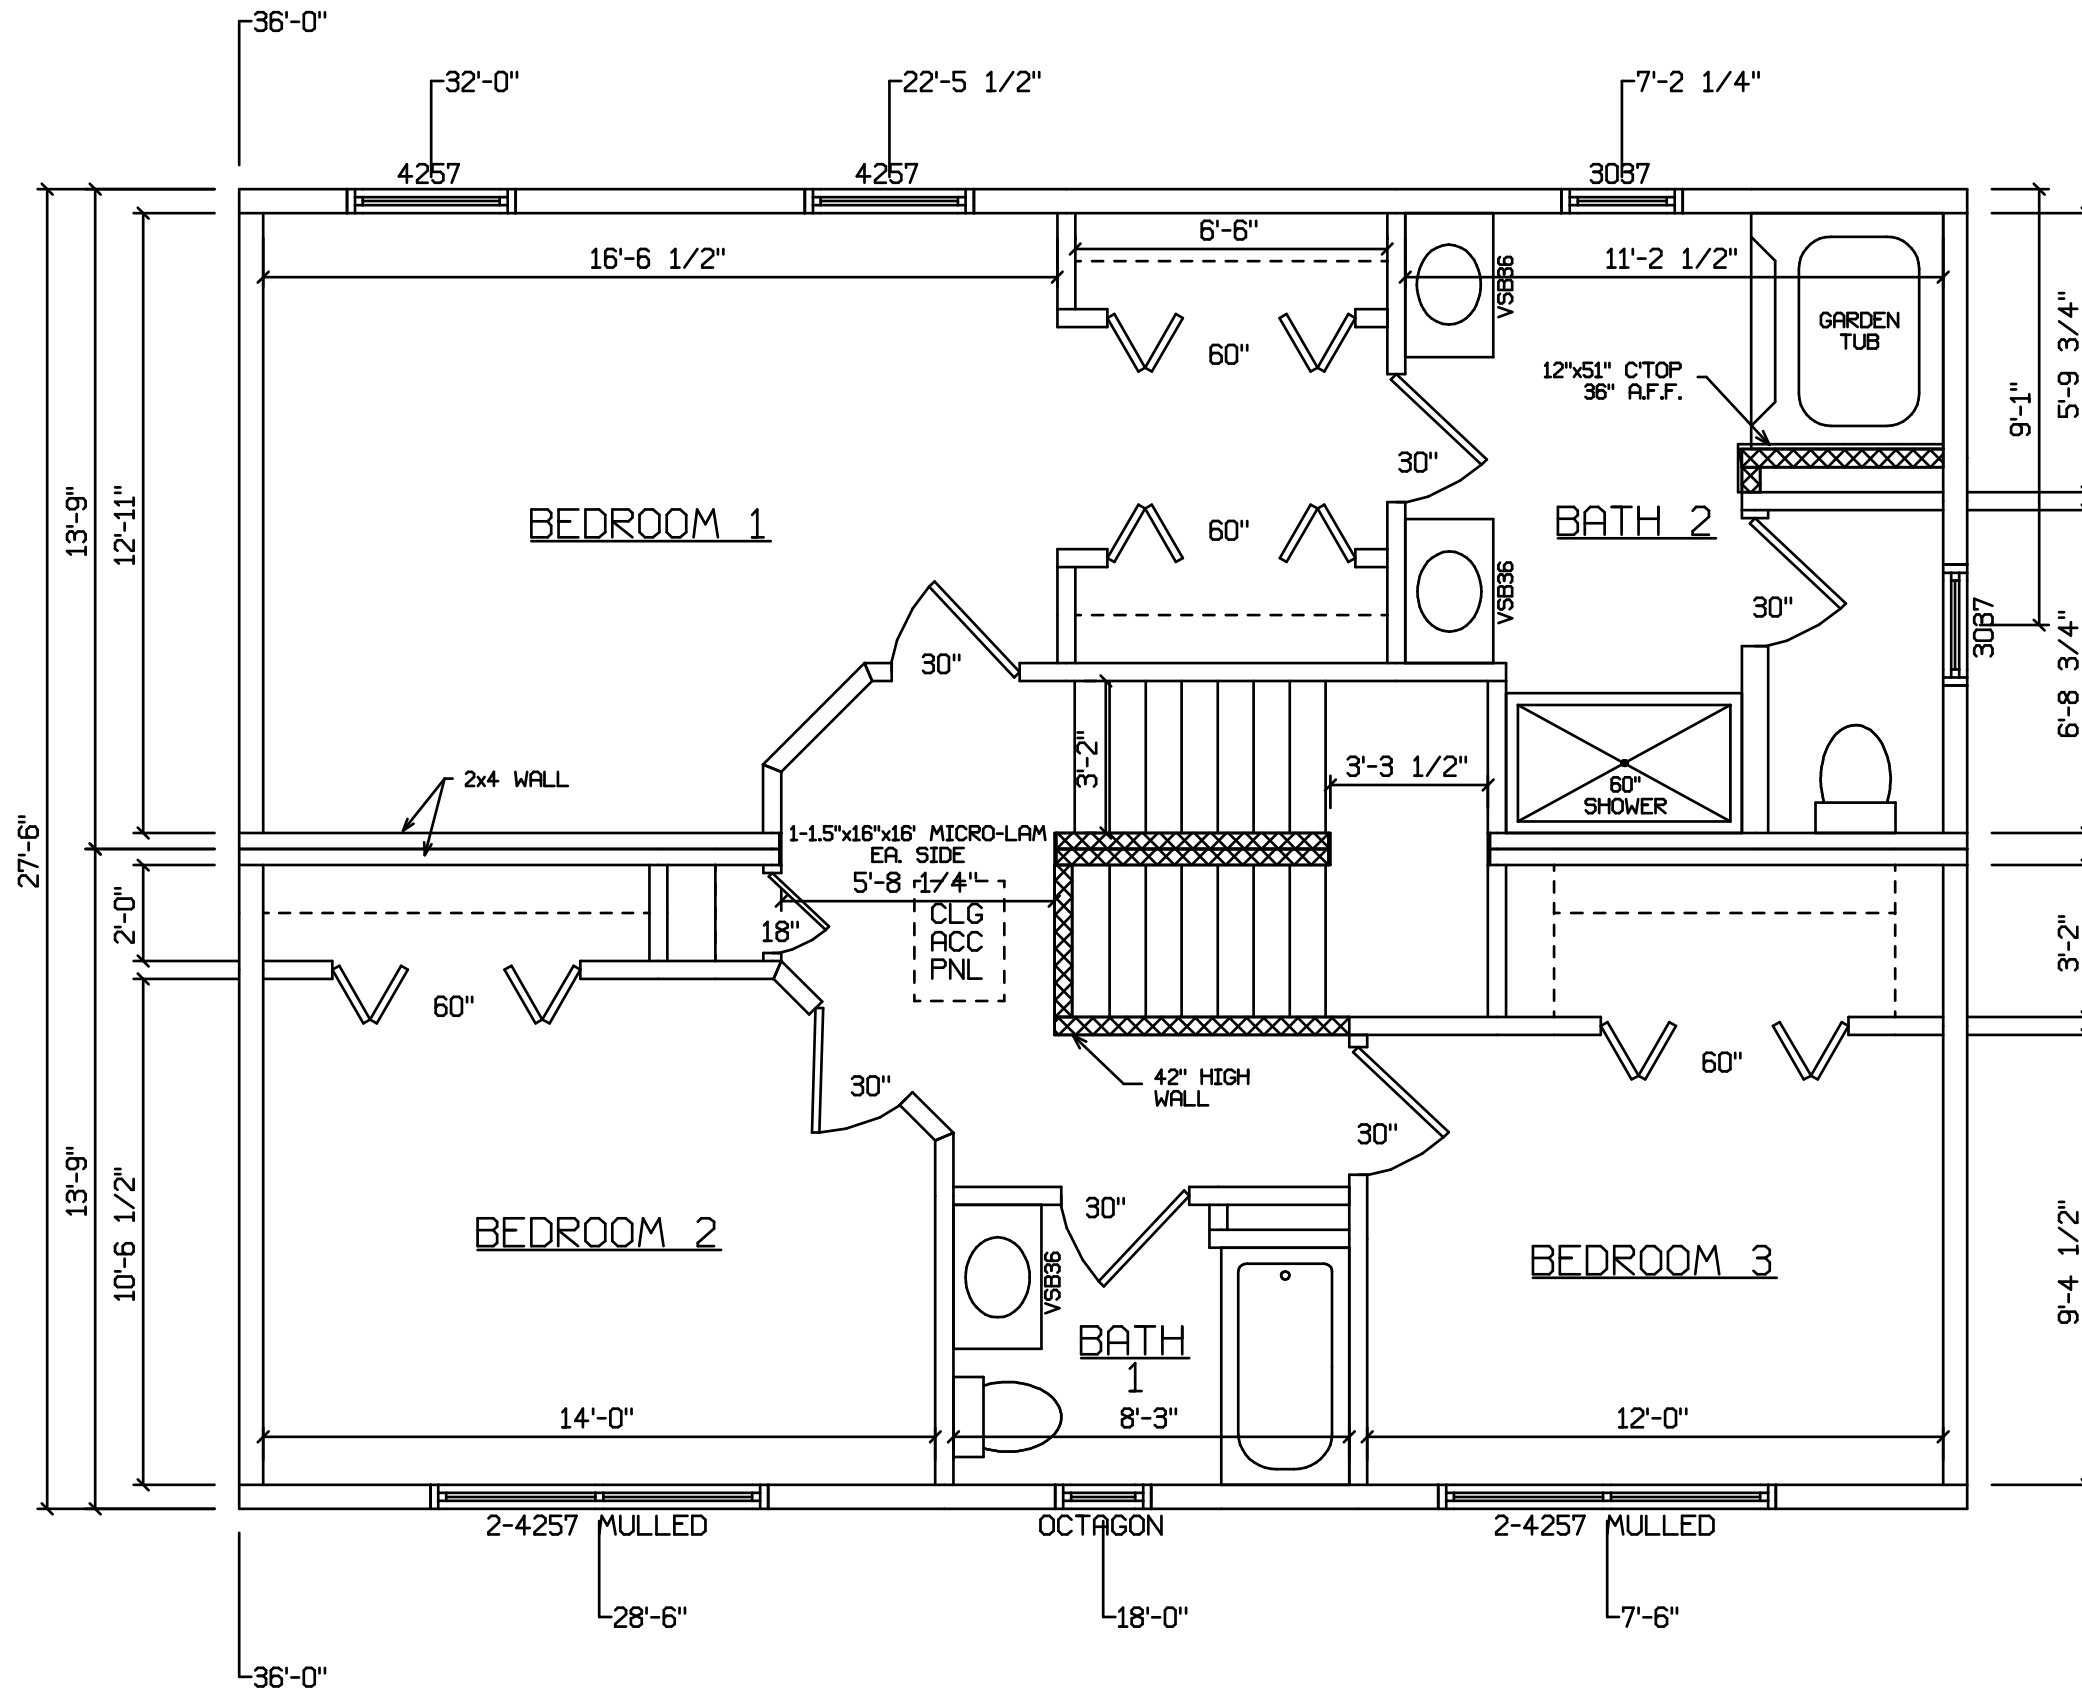

SIDEWALLS - 2x6  
 CEILING HEIGHT - 8'-0"  
 LABELS - \*  
 S.F. - 990 2ND FLR. (2063 TOTAL)

MASTER SERIES  
 \_\_\_\_\_ ADVANTAGE HOUSE  
 \* CUSTOM HOUSE

<i>Edward L. Milunic Jr.</i> EDWARD L. MILUNIC JR. MUNCY HOMES PRODUCTION ENGINEER		 1567 Rt. 442 Hwy. Muncy, Pa. 17756 A Division of Muncy Homes, Inc.		REV.:
PLANS HAVE BEEN EXTRACTED FROM APPROVED BUILDING SYSTEM DOCUMENTATION		BLDR / CUST		DATABASE NAME: 547_6_28
BLDR./DEVEL. AUTHORIZATION#	DATE:			PLAN NO.:
MANUF. AUTHORIZATION#	DATE:	DWN. BY: ELM	DATE: 1-17-07	SCALE: 1/4"=1'-0"
				DWG. NO.: