


SIDEWALLS - 2x6  
 CEILING HEIGHT - 8'-0"  
 LABELS - \*  
 S.F. - 1100 1st FLR. (2200 TOTAL)

MASTER SERIES  
 ADVANTAGE HOUSE  
 \* CUSTOM HOUSE

<i>Edward L. Milunic Jr.</i> EDWARD L. MILUNIC JR. MUNCY HOMES PRODUCTION ENGINEER		 1567 Rt. 442 Hwy. Muncy, Pa. 17756 A Division of Muncy Homes, Inc.		REV:
PLANS HAVE BEEN EXTRACTED FROM APPROVED BUILDING SYSTEM DOCUMENTATION		BLDR / CUST		DATABASE NAME: 548_628R
BLDR./DEVEL. AUTHORIZATION#	DATE:	DWN. BY:	DATE:	PLAN NO.:
MANUF. AUTHORIZATION#	DATE:	ELM	12-7-05	DWG. NO.:
			SCALE: 1/4"=1'-0"	

NOTE:  
 STAIR GEOMETRY TO BE 8 1/4" (MAX. RISE) 9" (MIN. TREAD)

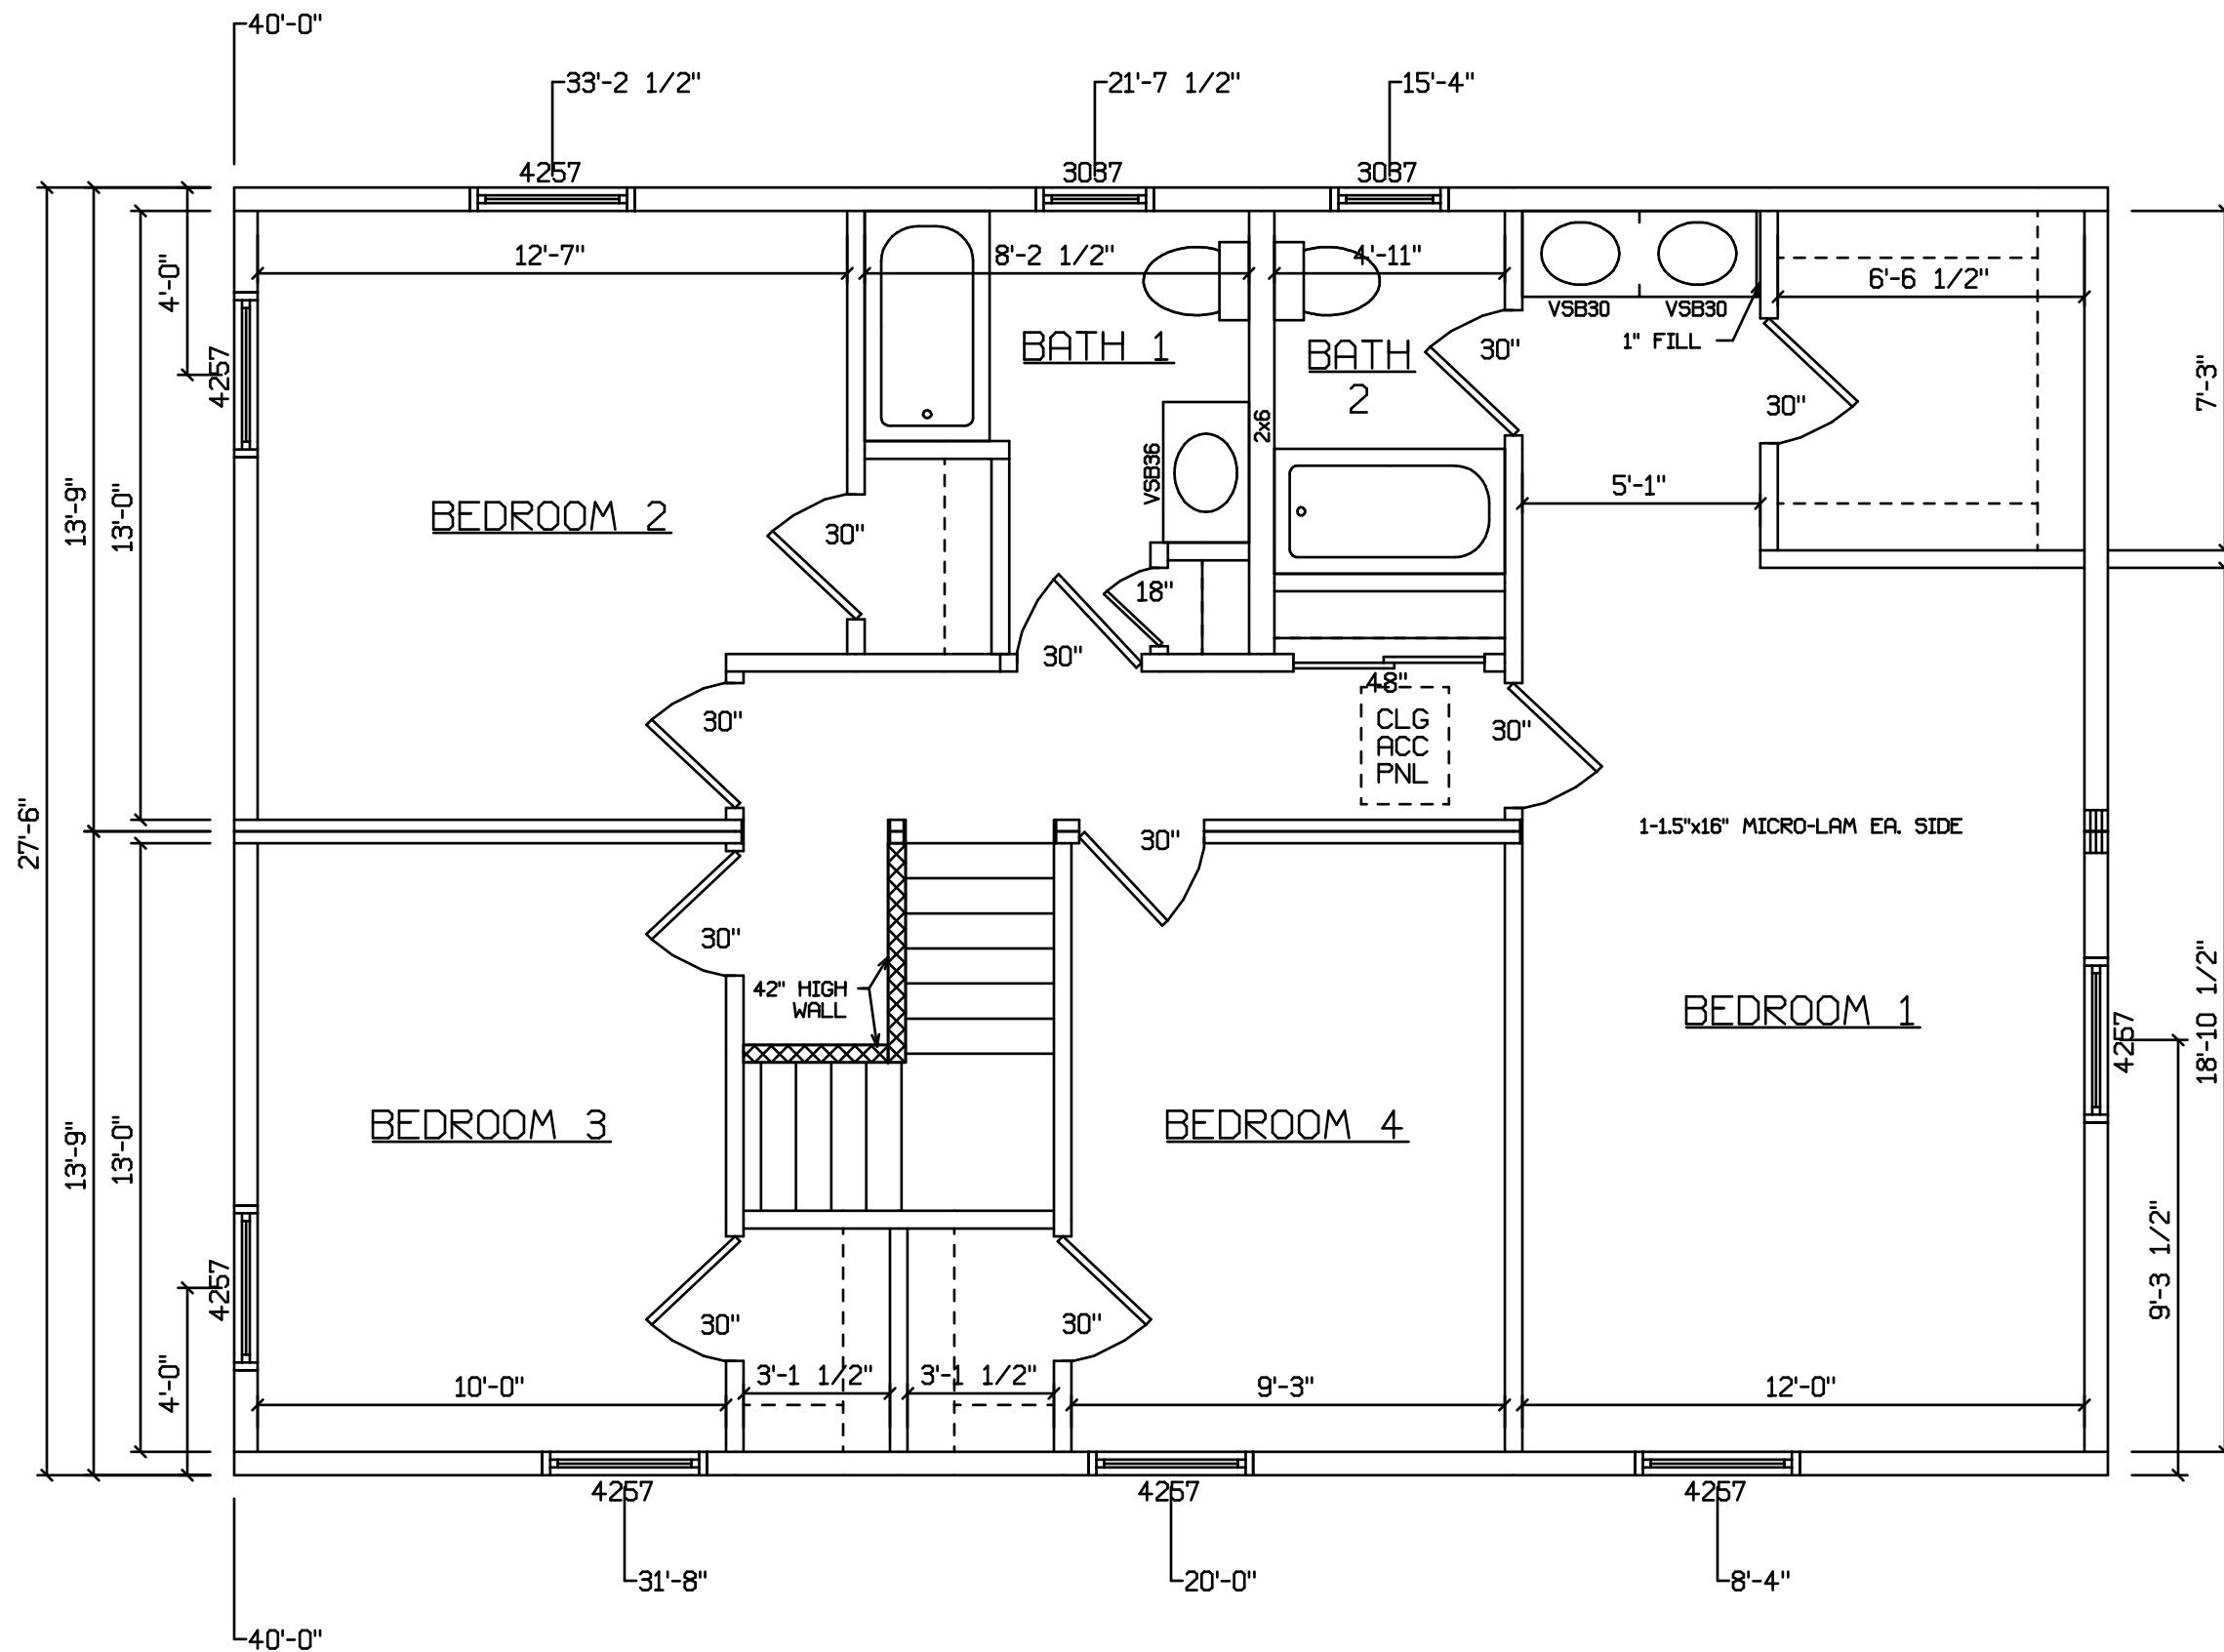

SIDEWALLS - 2x6  
 CEILING HEIGHT - 8'-0"  
 LABELS - \*  
 S.F. - 1100 2nd FLR. (2200 TOTAL)

MASTER SERIES  
 \_\_\_\_\_ ADVANTAGE HOUSE  
 \* \_\_\_\_\_ CUSTOM HOUSE

<i>Edward L. Milunic Jr.</i> EDWARD L. MILUNIC JR. MUNCY HOMES PRODUCTION ENGINEER		 1567 Rt. 442 Hwy. Muncy, Pa. 17756 A Division of Muncy Homes, Inc.		REV: _____
PLANS HAVE BEEN EXTRACTED FROM APPROVED BUILDING SYSTEM DOCUMENTATION		BLDR / CUST		DATABASE NAME: 548_628R
BLDR./DEVEL. AUTHORIZATION#	DATE:	DWN. BY: ELM	DATE: 12-7-05	PLAN NO: _____
MANUF. AUTHORIZATION#	DATE:	SCALE: 1/4"=1'-0"		DWG. NO: _____