


SIDEWALLS - 2x6
 CEILING HEIGHT - 8'-0"
 LABELS - *
 S.F. - 781 1st FLR (1562 TOTAL)

NOTE:
 STAIR GEOMETRY TO BE 8 1/4" (MAX. RISE) 9" (MIN. TREAD)

MASTER SERIES
 _____ ADVANTAGE HOUSE
 * CUSTOM HOUSE

<i>Edward L. Milunic Jr.</i> EDWARD L. MILUNIC JR. MUNCY HOMES PRODUCTION ENGINEER		 1567 Rt. 442 Hwy. Muncy, Pa. 17756 A Division of Muncy Homes, Inc.		REV.:
PLANS HAVE BEEN EXTRACTED FROM APPROVED BUILDING SYSTEM DOCUMENTATION		BLDR / CUST		DATABASE NAME: 950_6_24
BLDR./DEVEL. AUTHORIZATION#	DATE:	DWN. BY:	DATE:	PLAN NO.:
MANUF. AUTHORIZATION#	DATE:	ELM	5-17-06	DWG. NO.:
			SCALE: 1/4"=1'-0"	

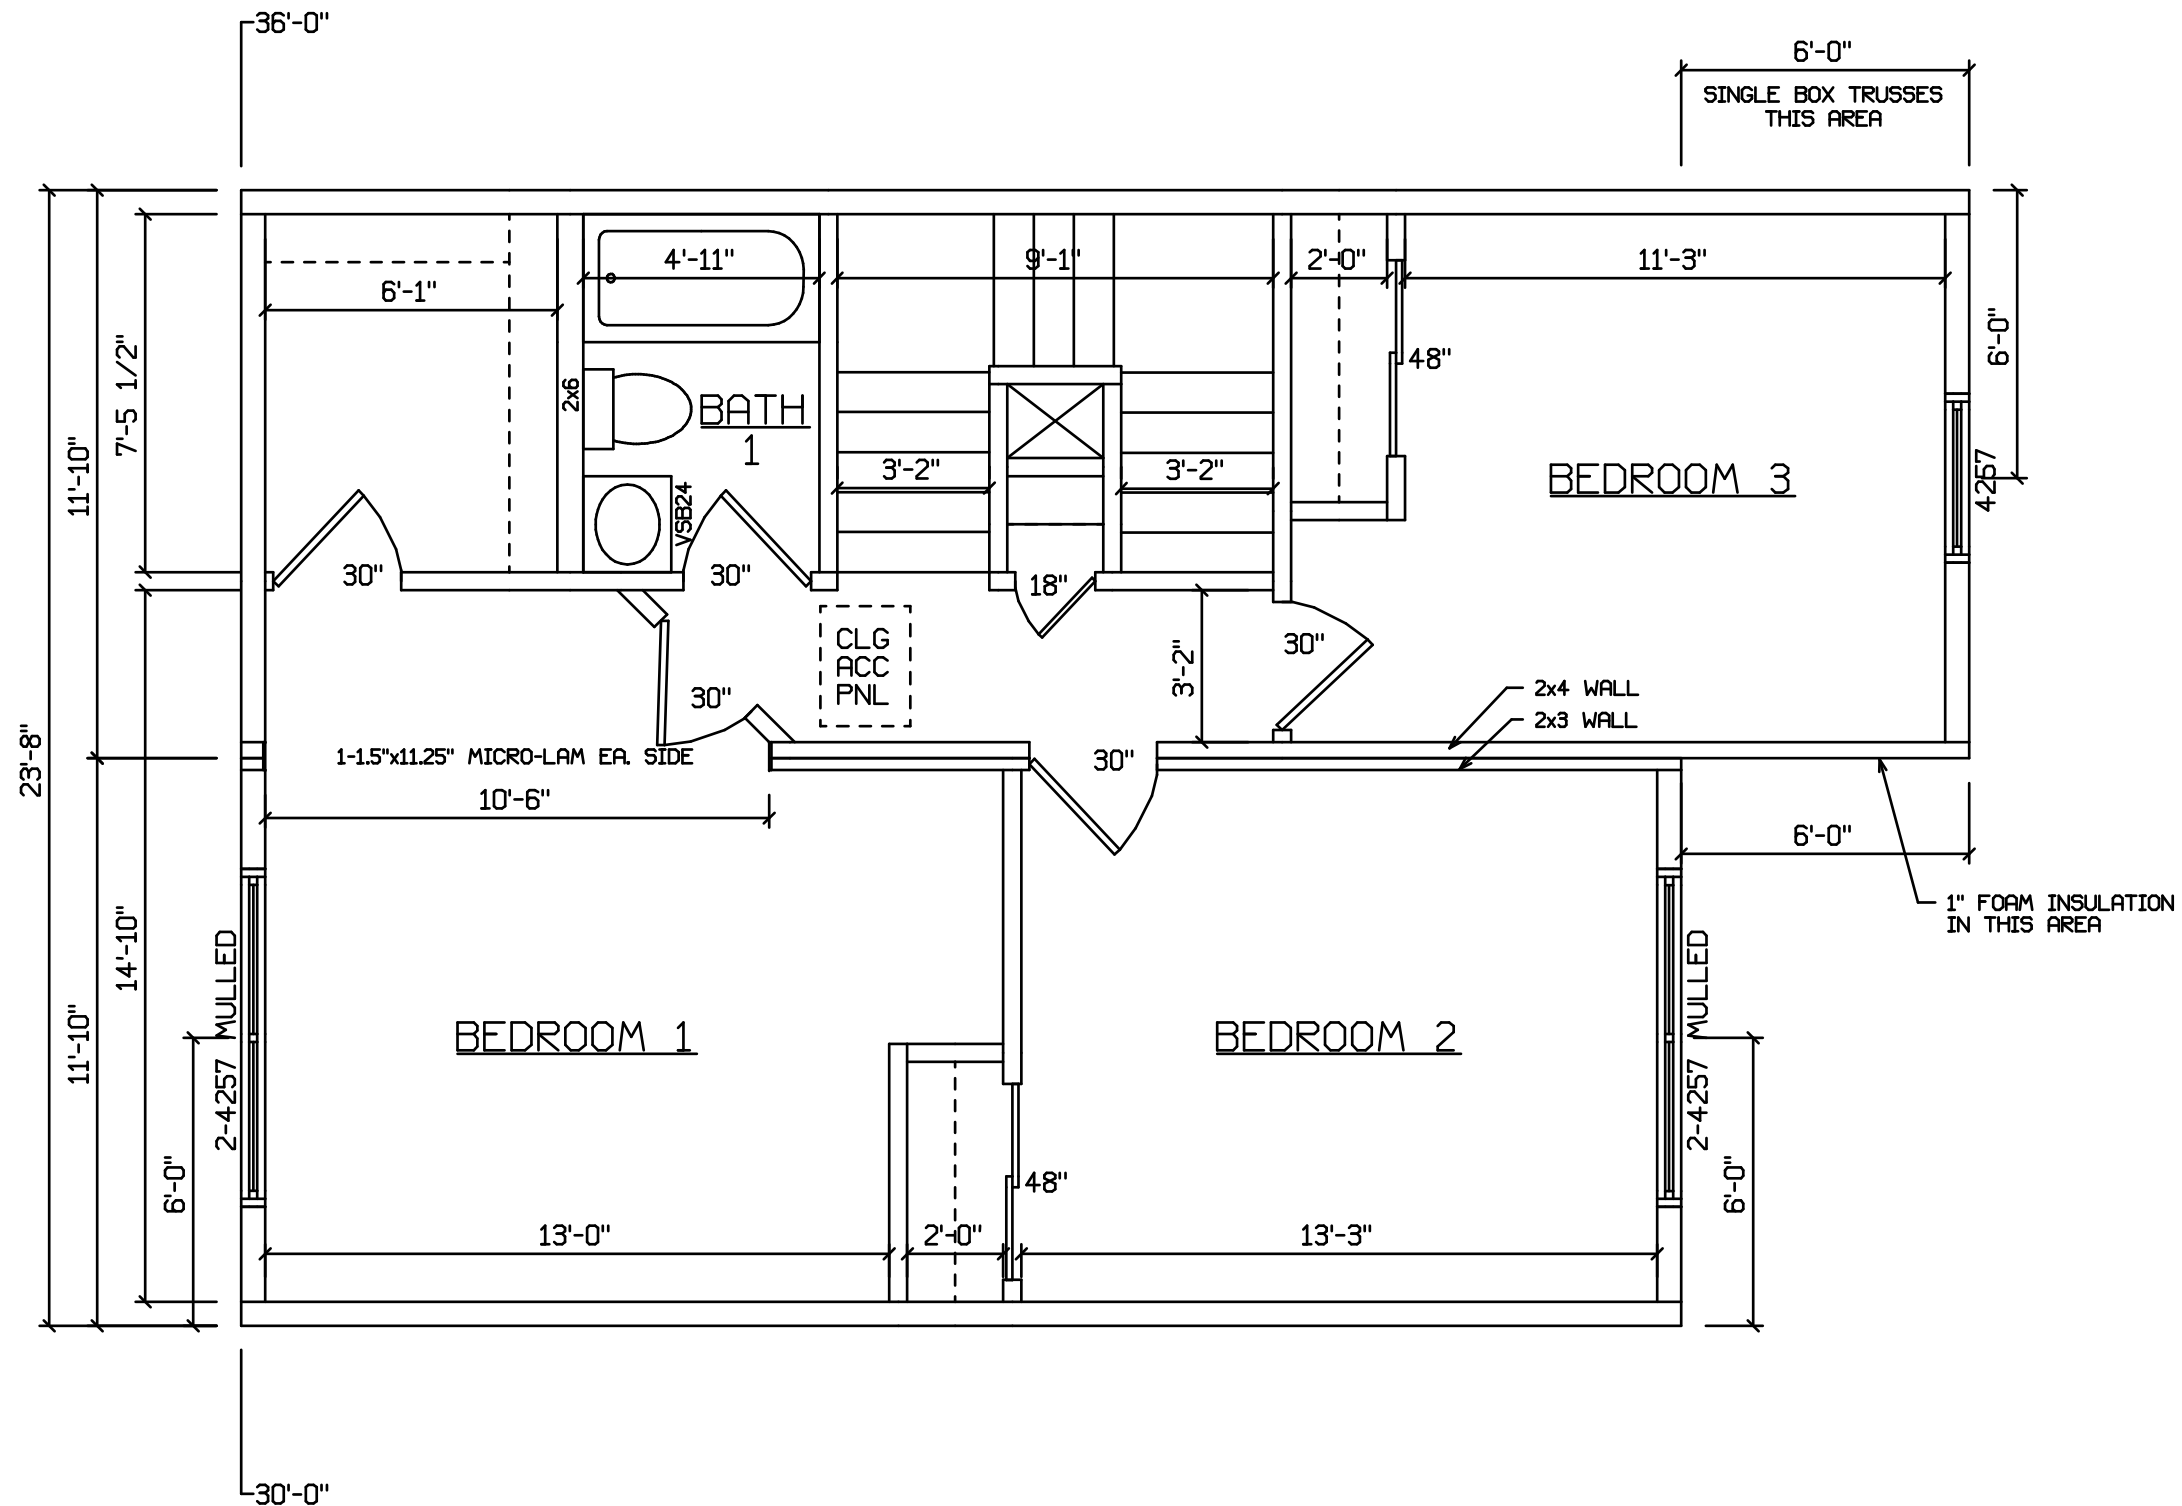


MASTER SERIES
 _____ ADVANTAGE HOUSE
 * CUSTOM HOUSE

Edward L. Milunic Jr.
 EDWARD L. MILUNIC JR.
 MUNCY HOMES
 PRODUCTION ENGINEER

PLANS HAVE BEEN EXTRACTED FROM
 APPROVED BUILDING SYSTEM
 DOCUMENTATION

BLDR./DEVEL. AUTHORIZATION# DATE:
 MANUF. AUTHORIZATION# DATE:


 1567 Rt. 442 Hwy. Muncy, Pa. 17756
 A Division of Muncy Homes, Inc.

BLDR / CUST

DWN. BY: DATE: SCALE:

ELM 5-17-06 1/4"=1'-0"

REV:

DATABASE NAME:
 950_6_24

PLAN NO:

DWG. NO: